

1361 Alps Rd.
Wayne, NJ 07470
www.gaf.com

BRAND SERIES

Expansion Joint
Transition Series

REVISION DATE

6-01-12

SCALE

N.T.S

LEFT HAND - SMF TO CTW L INTERSECTION - FLAT TYPE


Expansion joint transition series are for use with EverGuard, Ruberoid and GAFGLAS roofing systems. Please refer to appropriate system flashing details or contact 1-800-ROOF-411 (1-800-766-3411) for assistance.

DETAIL NUMBER

01

DETAIL REFERENCE

EJT

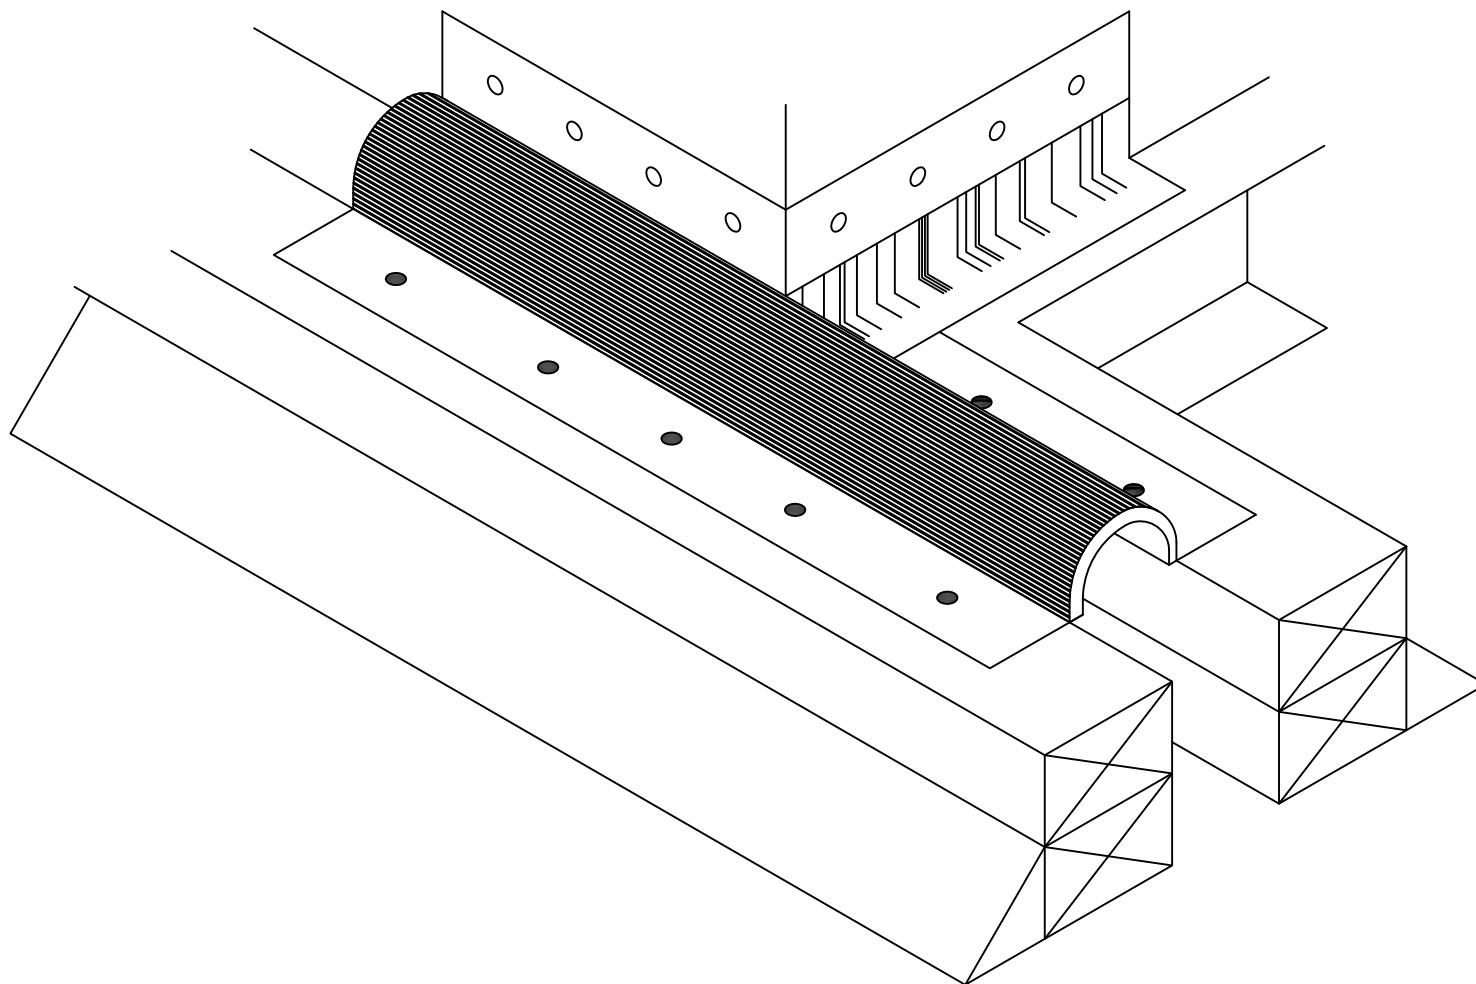

1361 Alps Rd.
Wayne, NJ 07470
www.gaf.com

BRAND SERIES

Expansion Joint
Transition Series

REVISION DATE

6-01-12

SCALE

N.T.S

RIGHT HAND - SMF TO CTW L INTERSECTION - FLAT TYPE


Expansion joint transition series are for use with EverGuard, Ruberoid and GAFGLAS roofing systems. Please refer to appropriate system flashing details or contact 1-800-ROOF-411 (1-800-766-3411) for assistance.

DETAIL NUMBER

02

DETAIL REFERENCE

EJT

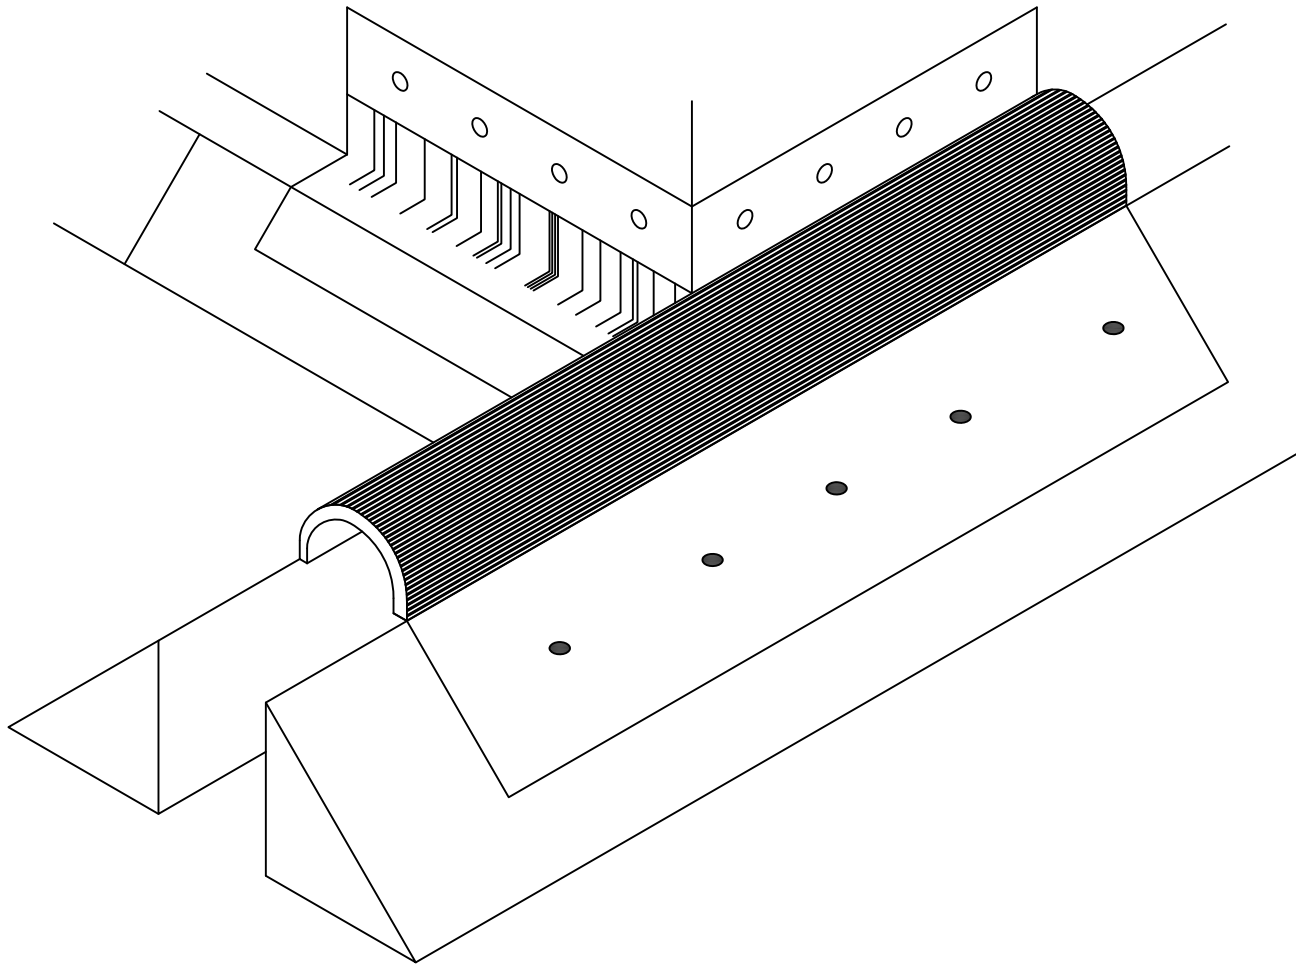

1361 Alps Rd.
Wayne, NJ 07470
www.gaf.com

BRAND SERIES

Expansion Joint
Transition Series

REVISION DATE

6-01-12

SCALE

N.T.S

LEFT HAND - SMF TO CTW L INTERSECTION - CANT CURB TYPE


Expansion joint transition series are for use with EverGuard, Ruberoid and GAFGLAS roofing systems. Please refer to appropriate system flashing details or contact 1-800-ROOF-411 (1-800-766-3411) for assistance.

DETAIL NUMBER

03

DETAIL REFERENCE

EJT

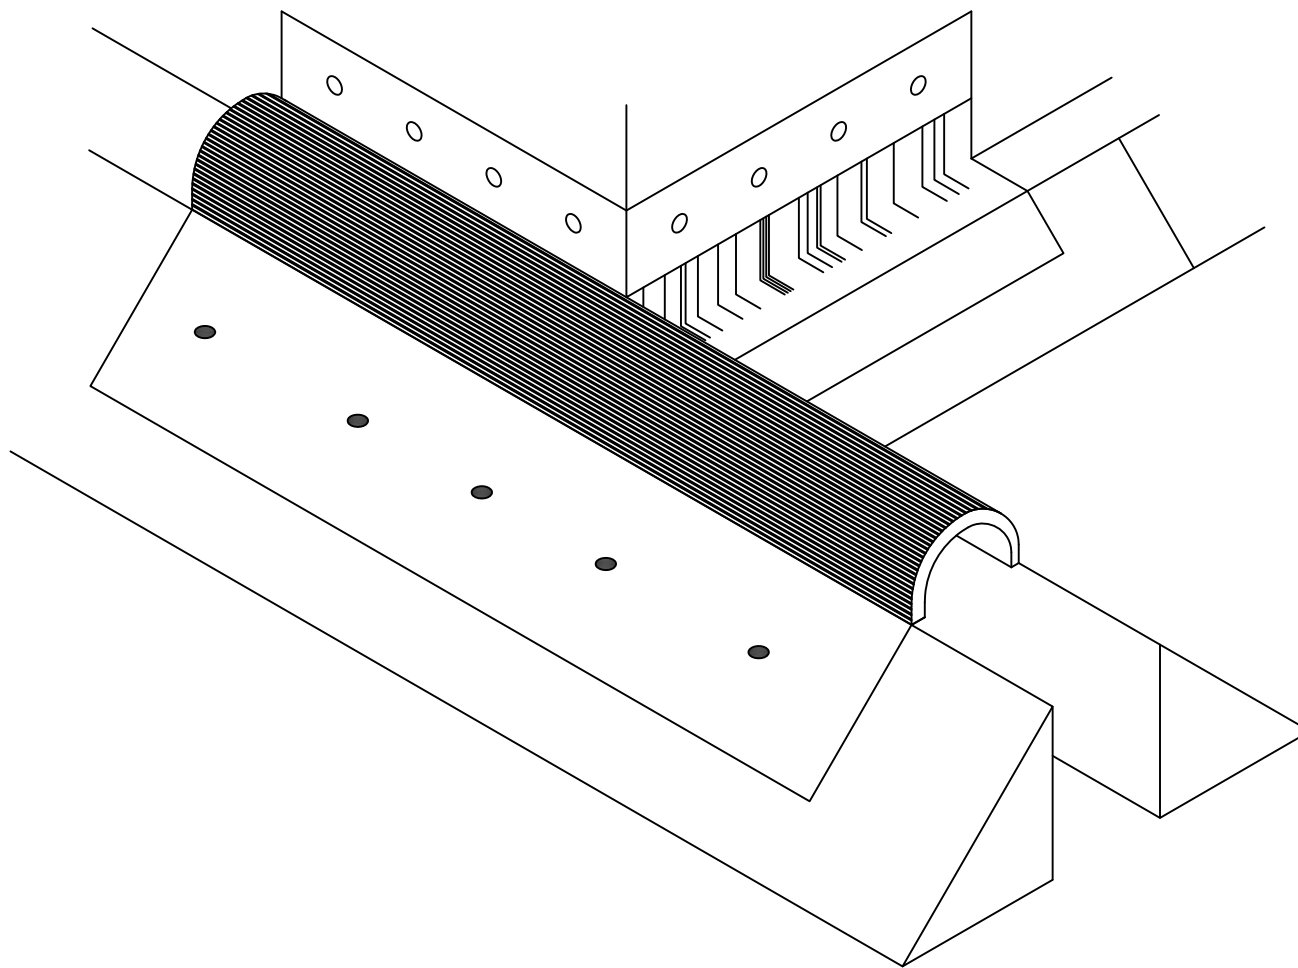

1361 Alps Rd.
Wayne, NJ 07470
www.gaf.com

BRAND SERIES

Expansion Joint
Transition Series

REVISION DATE

6-01-12

SCALE

N.T.S

RIGHT HAND - SMF TO CTW L INTERSECTION - CANT CURB TYPE


Expansion joint transition series are for use with EverGuard, Ruberoid and GAFGLAS roofing systems. Please refer to appropriate system flashing details or contact 1-800-ROOF-411 (1-800-766-3411) for assistance.

DETAIL NUMBER

04

DETAIL REFERENCE

EJT

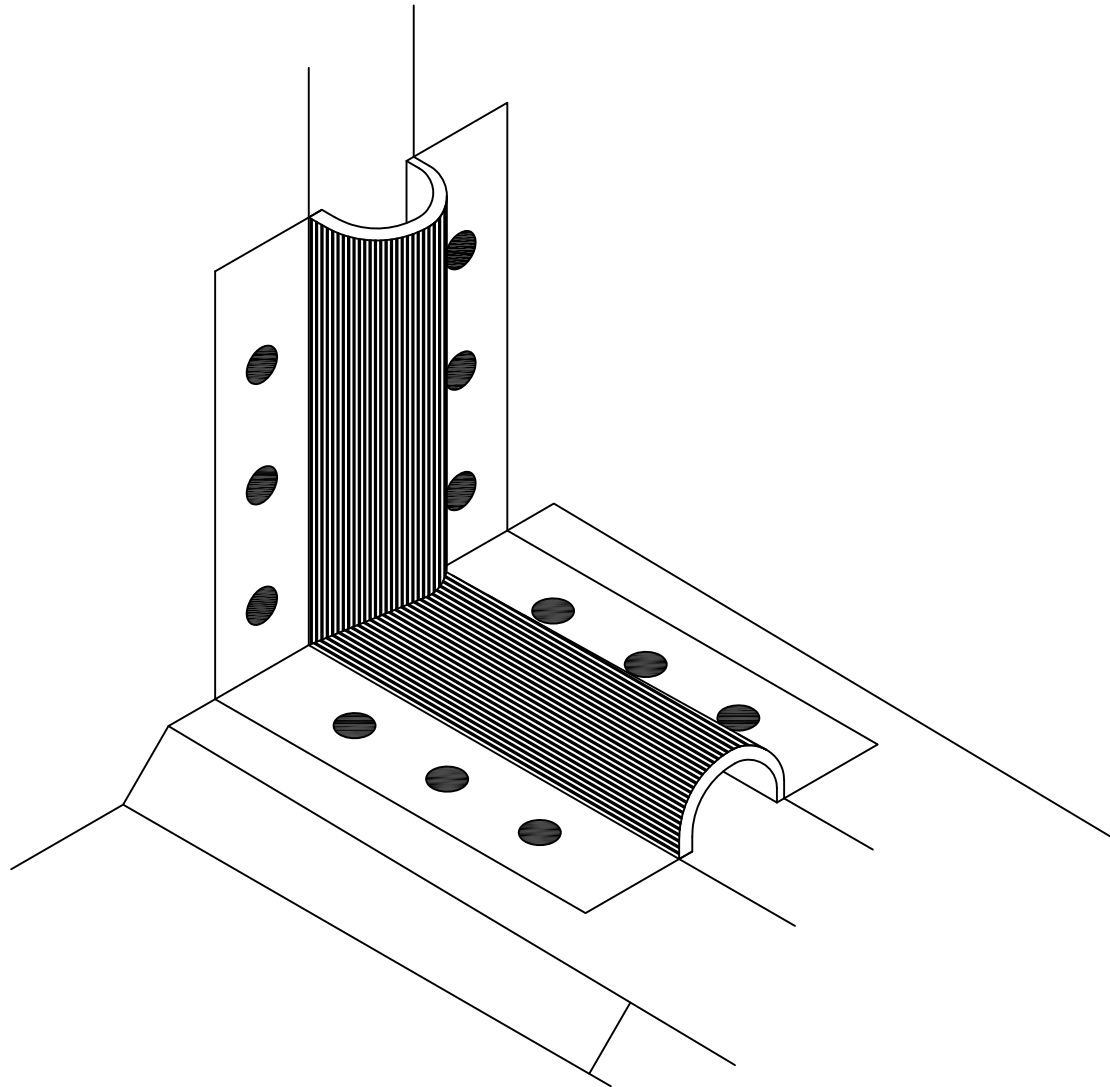

1361 Alps Rd.
Wayne, NJ 07470
www.gaf.com

BRAND SERIES

Expansion Joint
Transition Series

REVISION DATE

6-01-12

SCALE

N.T.S

SMF 4 - 5 - M
FLAT TYPE


Expansion joint transition series are for use with EverGuard, Ruberoid and GAFGLAS roofing systems. Please refer to appropriate system flashing details or contact 1-800-ROOF-411 (1-800-766-3411) for assistance.

DETAIL NUMBER

05

DETAIL REFERENCE

EJT

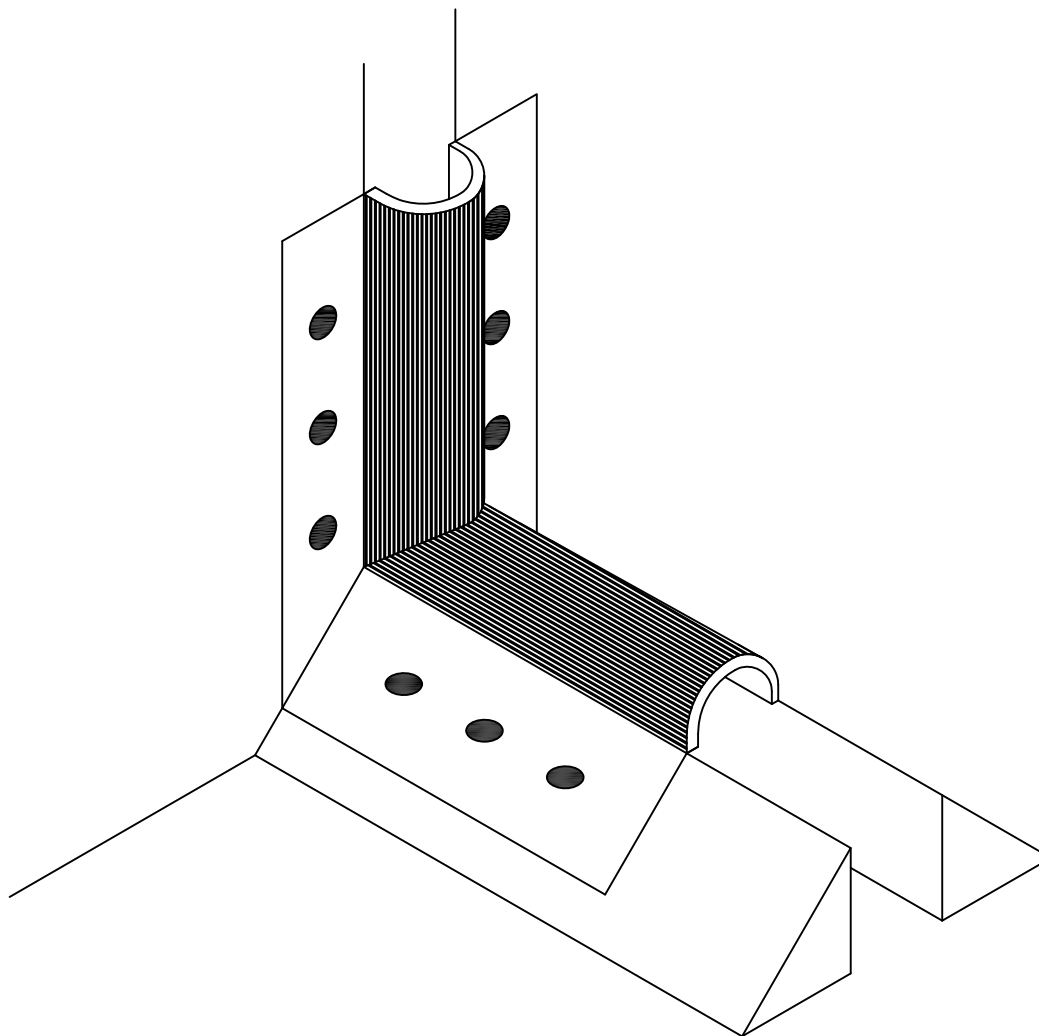

1361 Alps Rd.
Wayne, NJ 07470
www.gaf.com

BRAND SERIES

Expansion Joint
Transition Series

REVISION DATE

6-01-12

SCALE

N.T.S

SMF 4 - 5 - M
CANT CURB TYPE


Expansion joint transition series are for use with EverGuard, Ruberoid and GAFGLAS roofing systems. Please refer to appropriate system flashing details or contact 1-800-ROOF-411 (1-800-766-3411) for assistance.

DETAIL NUMBER

06

DETAIL REFERENCE

EJT

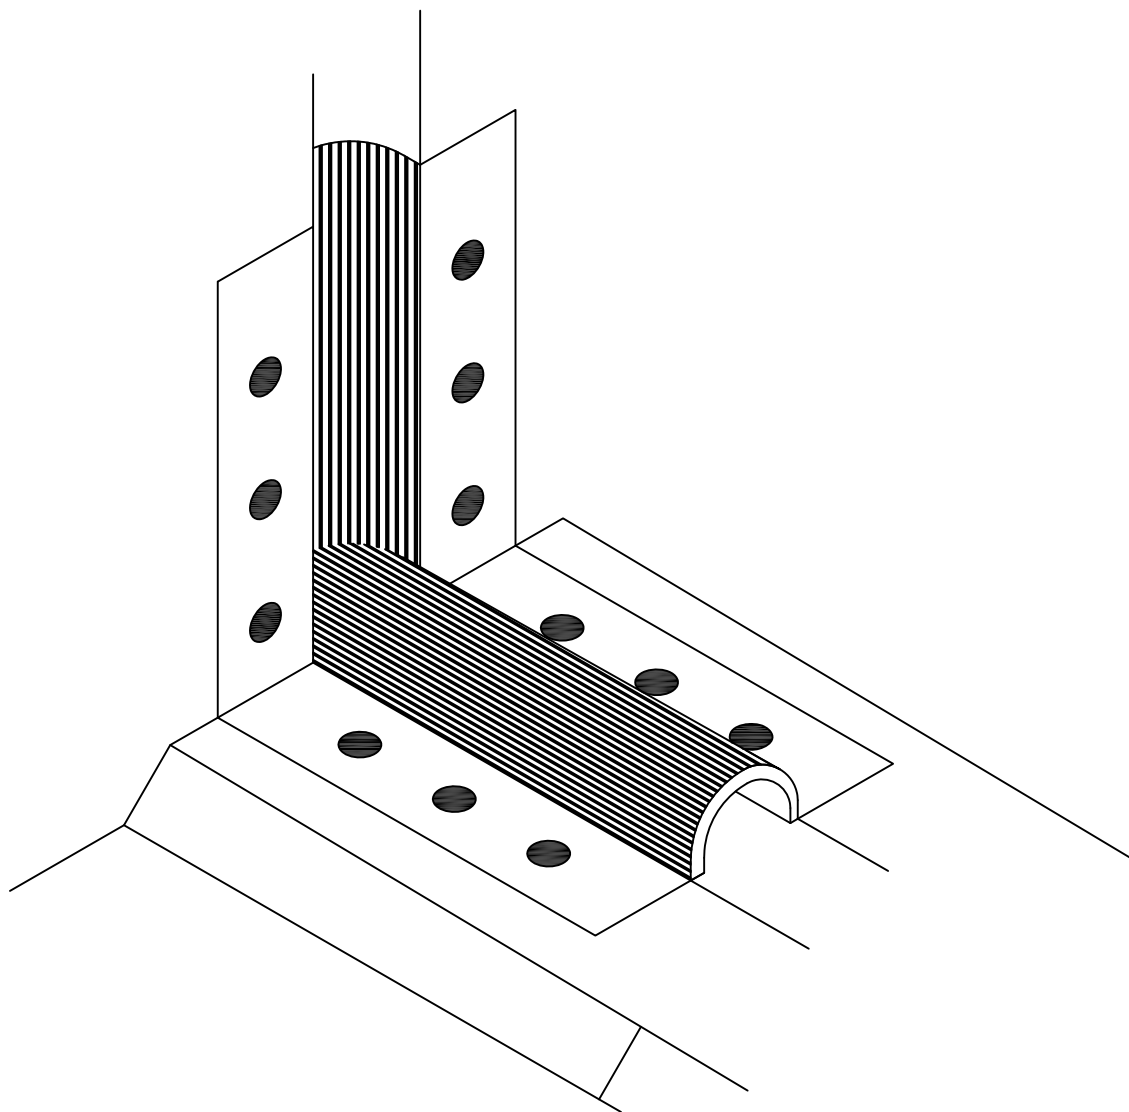

1361 Alps Rd.
Wayne, NJ 07470
www.gaf.com

BRAND SERIES

Expansion Joint
Transition Series

REVISION DATE

6-01-12

SCALE

N.T.S

SMF 4 - 5 - MI
FLAT TYPE


Expansion joint transition series are for use with EverGuard, Ruberoid and GAFGLAS roofing systems. Please refer to appropriate system flashing details or contact 1-800-ROOF-411 (1-800-766-3411) for assistance.

DETAIL NUMBER

07

DETAIL REFERENCE

EJT

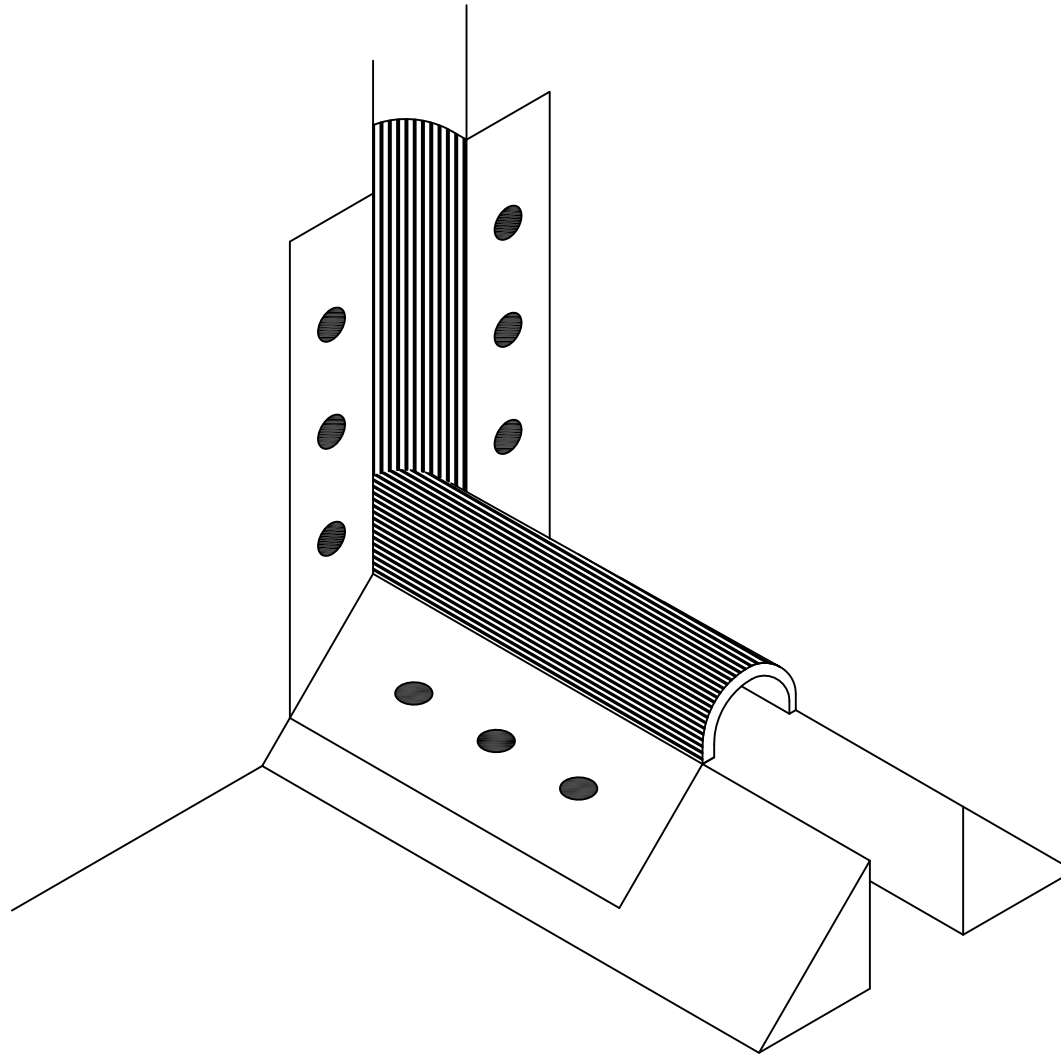

1361 Alps Rd.
Wayne, NJ 07470
www.gaf.com

BRAND SERIES

Expansion Joint
Transition Series

REVISION DATE

6-01-12

SCALE

N.T.S

SMF 4 - 5 - MI CANT CURB TYPE


Expansion joint transition series are for use with EverGuard, Ruberoid and GAFGLAS roofing systems. Please refer to appropriate system flashing details or contact 1-800-ROOF-411 (1-800-766-3411) for assistance.

DETAIL NUMBER

08

DETAIL REFERENCE

EJT

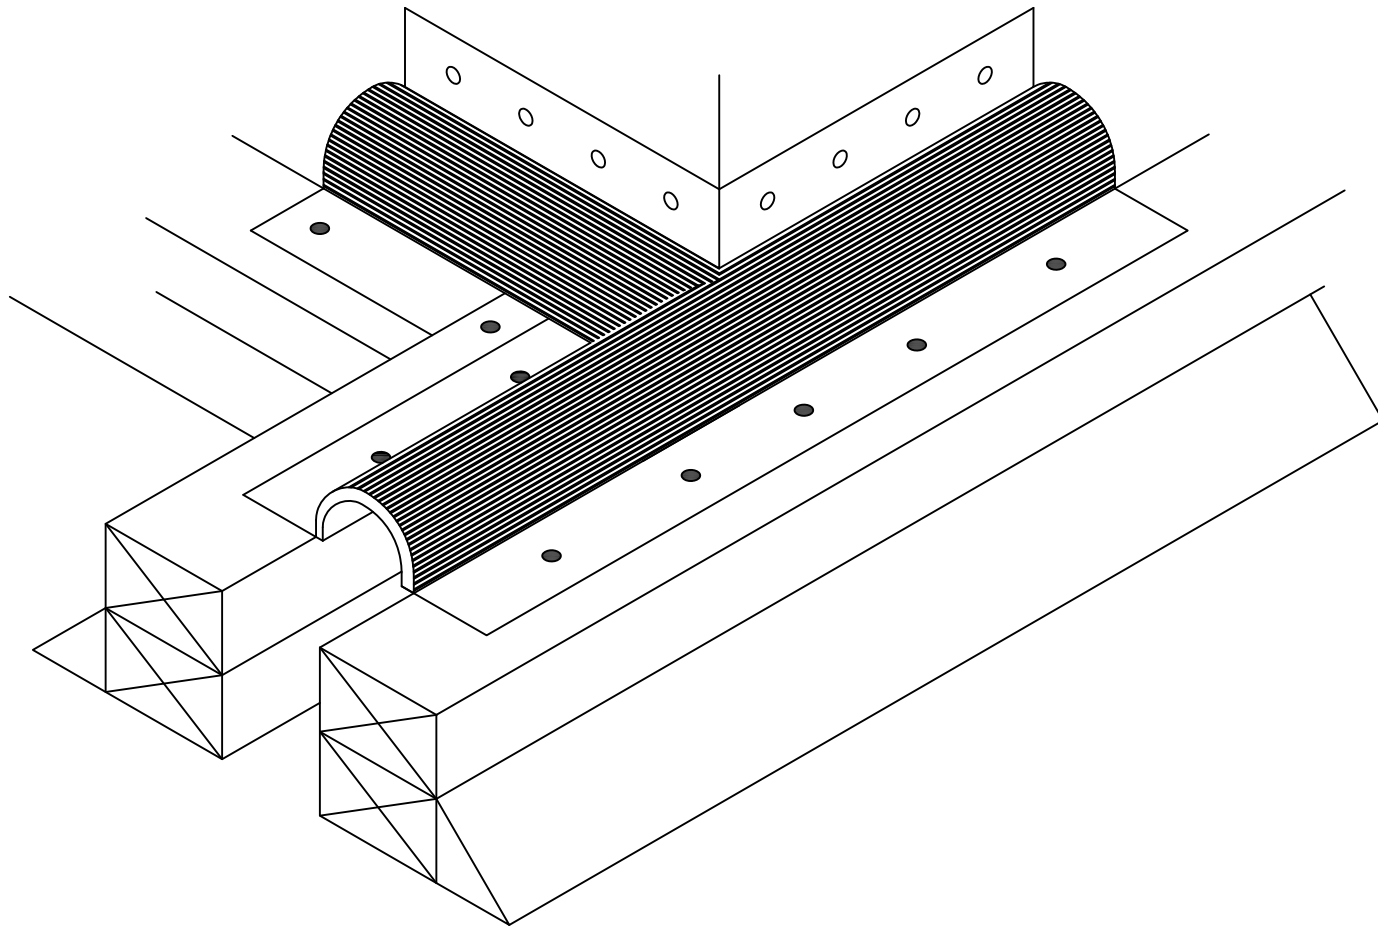

1361 Alps Rd.
Wayne, NJ 07470
www.gaf.com

BRAND SERIES

Expansion Joint
Transition Series

REVISION DATE

6-01-12

SCALE

N.T.S

LEFT HAND - SMF TO CTW N INTERSECTION - FLAT TYPE


Expansion joint transition series are for use with EverGuard, Ruberoid and GAFGLAS roofing systems. Please refer to appropriate system flashing details or contact 1-800-ROOF-411 (1-800-766-3411) for assistance.

DETAIL NUMBER

09

DETAIL REFERENCE

EJT

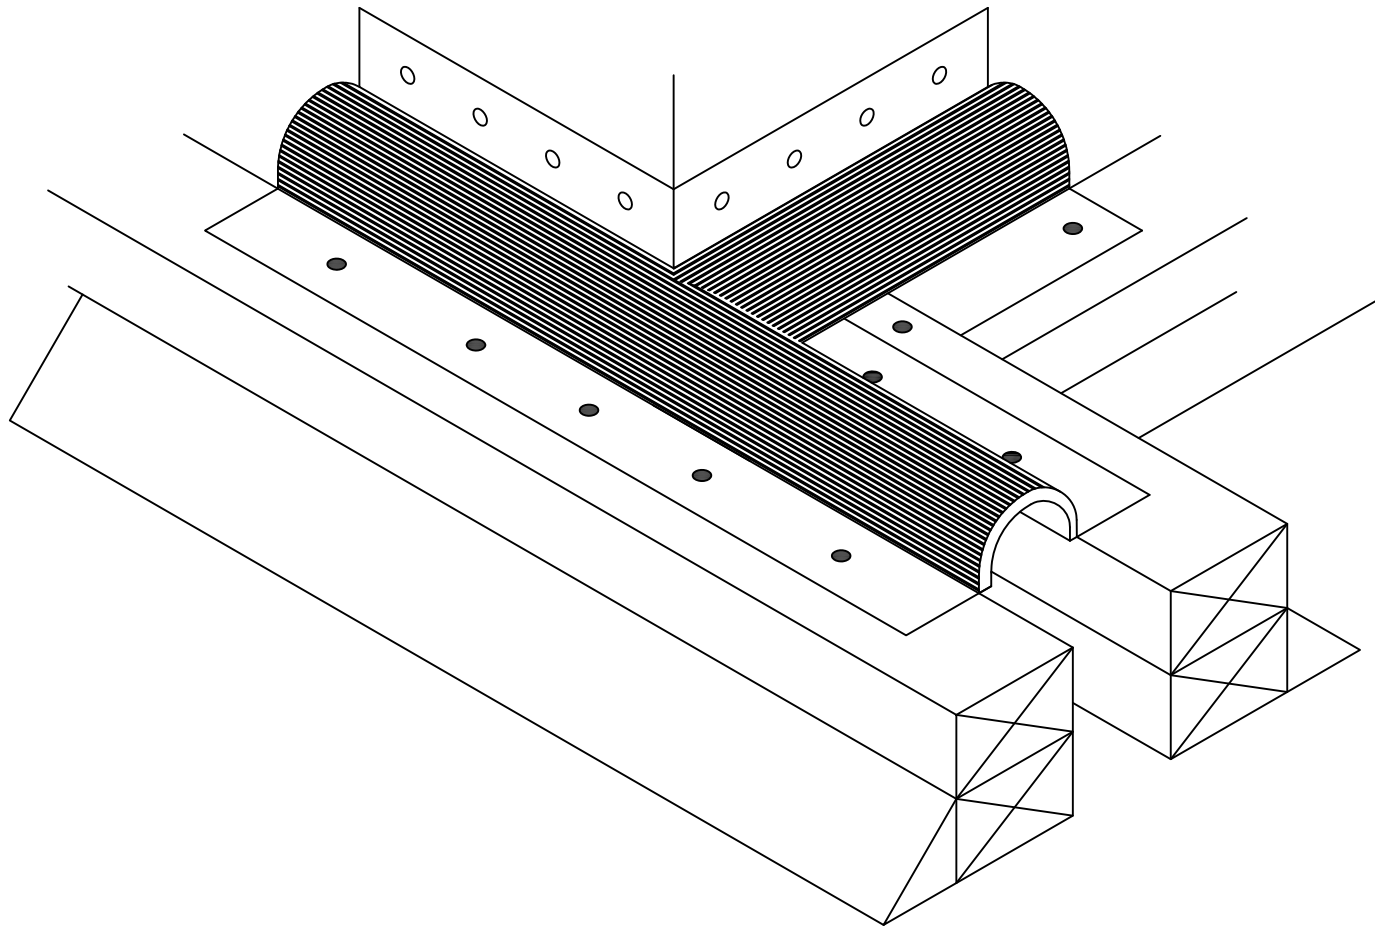

1361 Alps Rd.
Wayne, NJ 07470
www.gaf.com

BRAND SERIES

Expansion Joint
Transition Series

REVISION DATE

6-01-12

SCALE

N.T.S

RIGHT HAND - SMF TO CTW N INTERSECTION - FLAT TYPE


Expansion joint transition series are for use with EverGuard, Ruberoid and GAFGLAS roofing systems. Please refer to appropriate system flashing details or contact 1-800-ROOF-411 (1-800-766-3411) for assistance.

DETAIL NUMBER

10

DETAIL REFERENCE

EJT

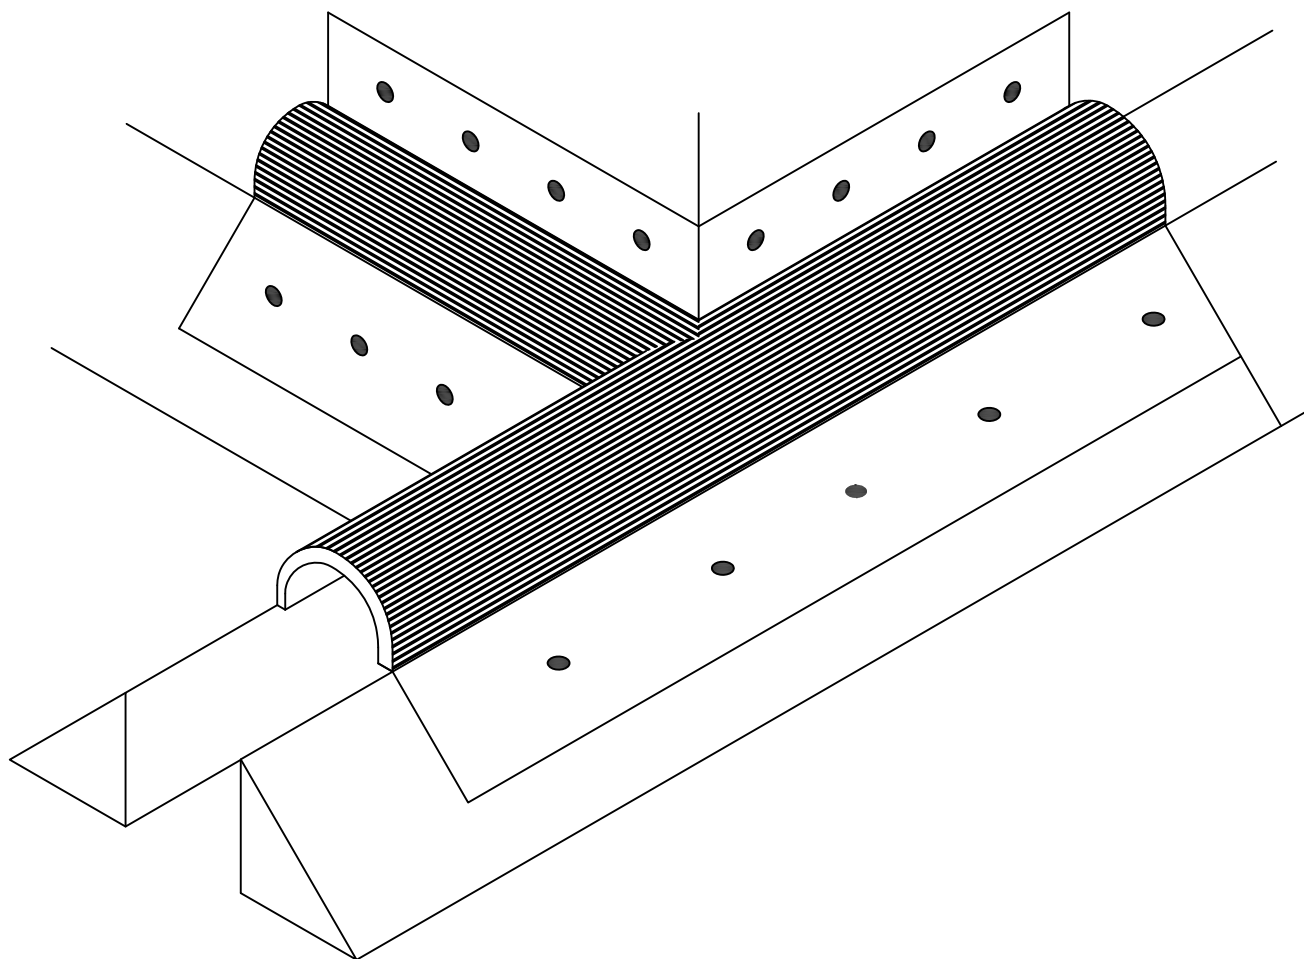

1361 Alps Rd.
Wayne, NJ 07470
www.gaf.com

BRAND SERIES

Expansion Joint
Transition Series

REVISION DATE

6-01-12

SCALE

N.T.S

**LEFT HAND - SMF TO CTW
N INTERSECTION - CANT CURB TYPE**


Expansion joint transition series are for use with EverGuard, Ruberoid and GAFGLAS roofing systems. Please refer to appropriate system flashing details or contact 1-800-ROOF-411 (1-800-766-3411) for assistance.

DETAIL NUMBER

11

DETAIL REFERENCE

EJT

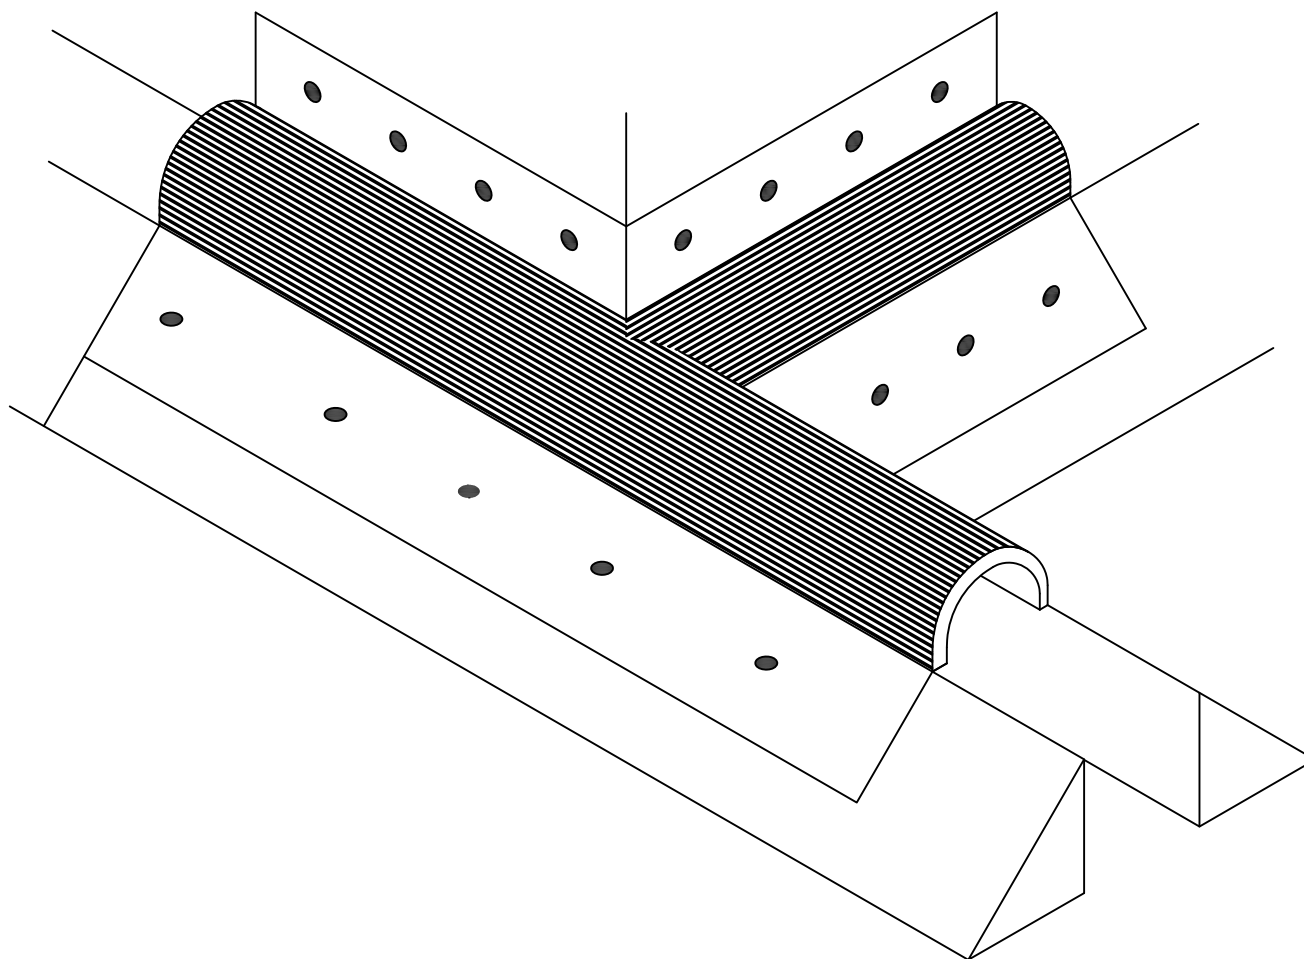

1361 Alps Rd.
Wayne, NJ 07470
www.gaf.com

BRAND SERIES

Expansion Joint
Transition Series

REVISION DATE

6-01-12

SCALE

N.T.S

RIGHT HAND - SMF TO CTW N INTERSECTION - CANT CURB TYPE


Expansion joint transition series are for use with EverGuard, Ruberoid and GAFGLAS roofing systems. Please refer to appropriate system flashing details or contact 1-800-ROOF-411 (1-800-766-3411) for assistance.

DETAIL NUMBER

12

DETAIL REFERENCE

EJT

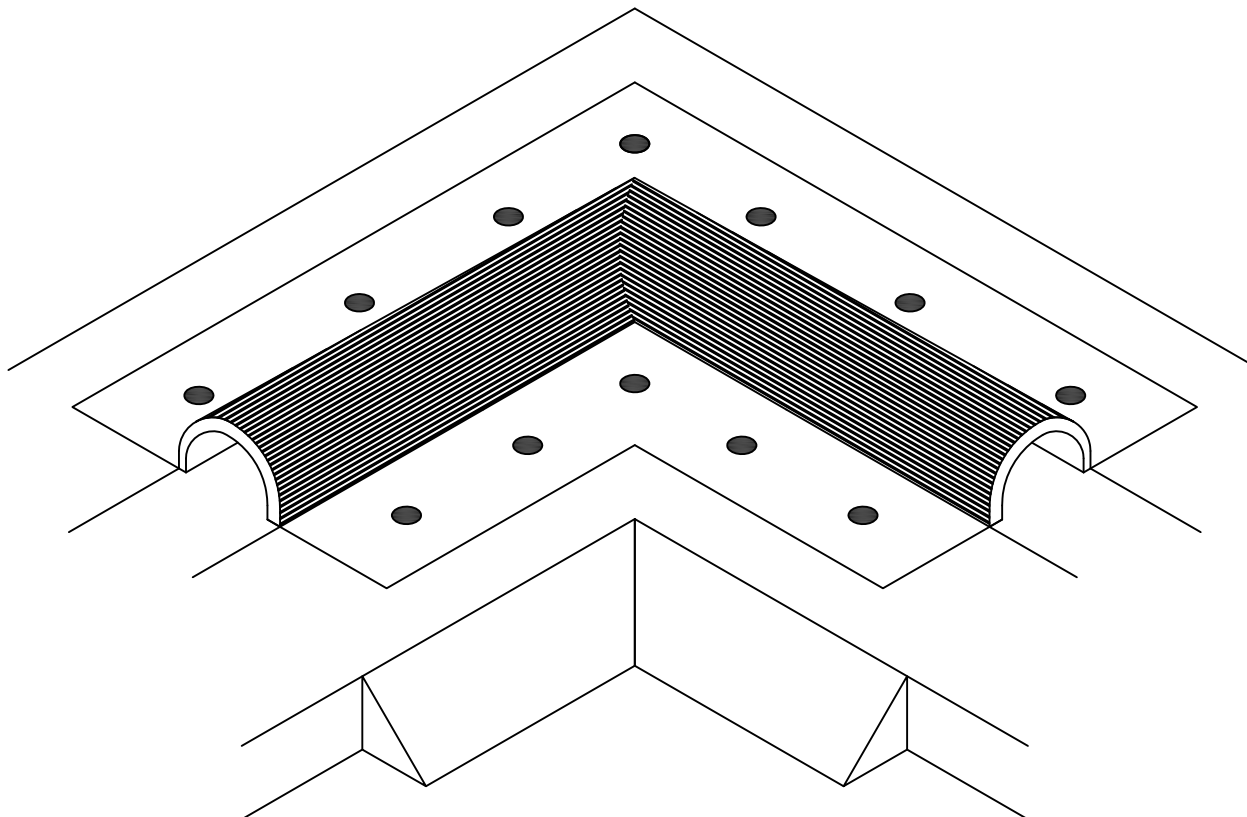

1361 Alps Rd.
Wayne, NJ 07470
www.gaf.com

BRAND SERIES

Expansion Joint
Transition Series

REVISION DATE

6-01-12

SCALE

N.T.S

SMF 4 - 5 - P
CORNER FLAT TYPE


Expansion joint transition series are for use with EverGuard, Ruberoid and GAFGLAS roofing systems. Please refer to appropriate system flashing details or contact 1-800-ROOF-411 (1-800-766-3411) for assistance.

DETAIL NUMBER

13

DETAIL REFERENCE

EJT

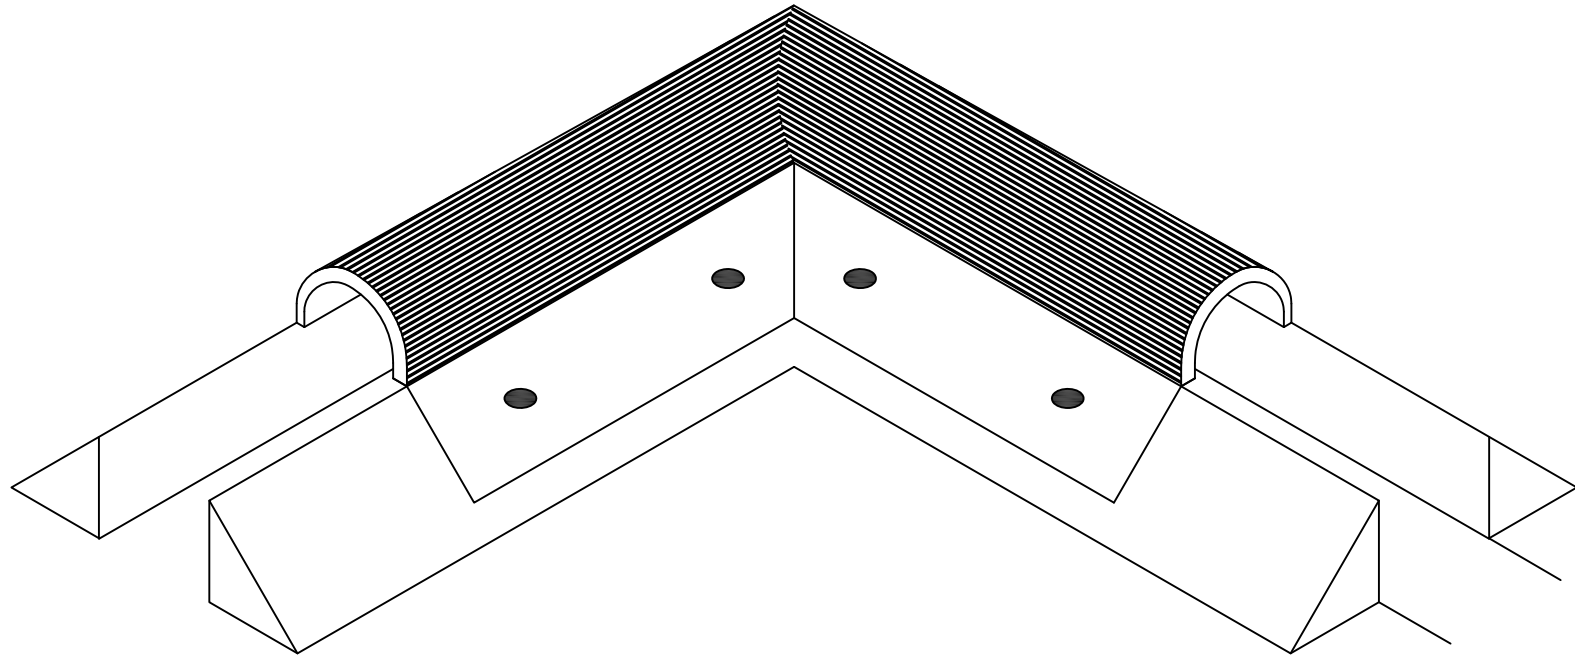

1361 Alps Rd.
Wayne, NJ 07470
www.gaf.com

BRAND SERIES

Expansion Joint
Transition Series

REVISION DATE

6-01-12

SCALE

N.T.S

SMF 4 - 5 - P
CANT CURB TYPE


Expansion joint transition series are for use with EverGuard, Ruberoid and GAFGLAS roofing systems. Please refer to appropriate system flashing details or contact 1-800-ROOF-411 (1-800-766-3411) for assistance.

DETAIL NUMBER

14

DETAIL REFERENCE

EJT

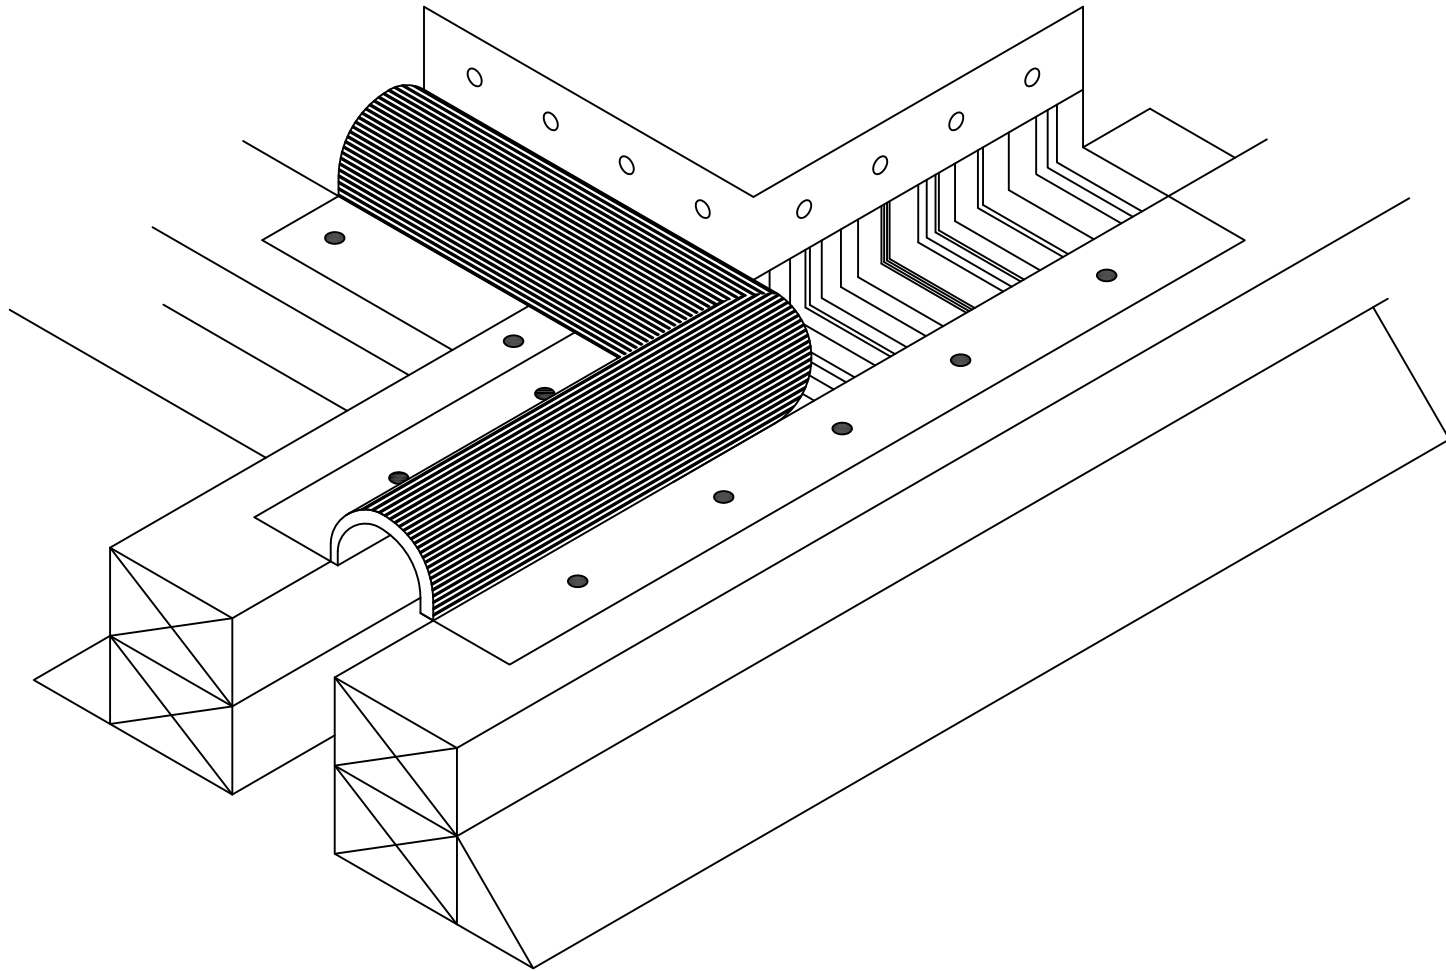

1361 Alps Rd.
Wayne, NJ 07470
www.gaf.com

BRAND SERIES

Expansion Joint
Transition Series

REVISION DATE

6-01-12

SCALE

N.T.S

LEFT HAND - SMF TO CTW INTERSECTION - FLAT TYPE


Expansion joint transition series are for use with EverGuard, Ruberoid and GAFGLAS roofing systems. Please refer to appropriate system flashing details or contact 1-800-ROOF-411 (1-800-766-3411) for assistance.

DETAIL NUMBER

15

DETAIL REFERENCE

EJT

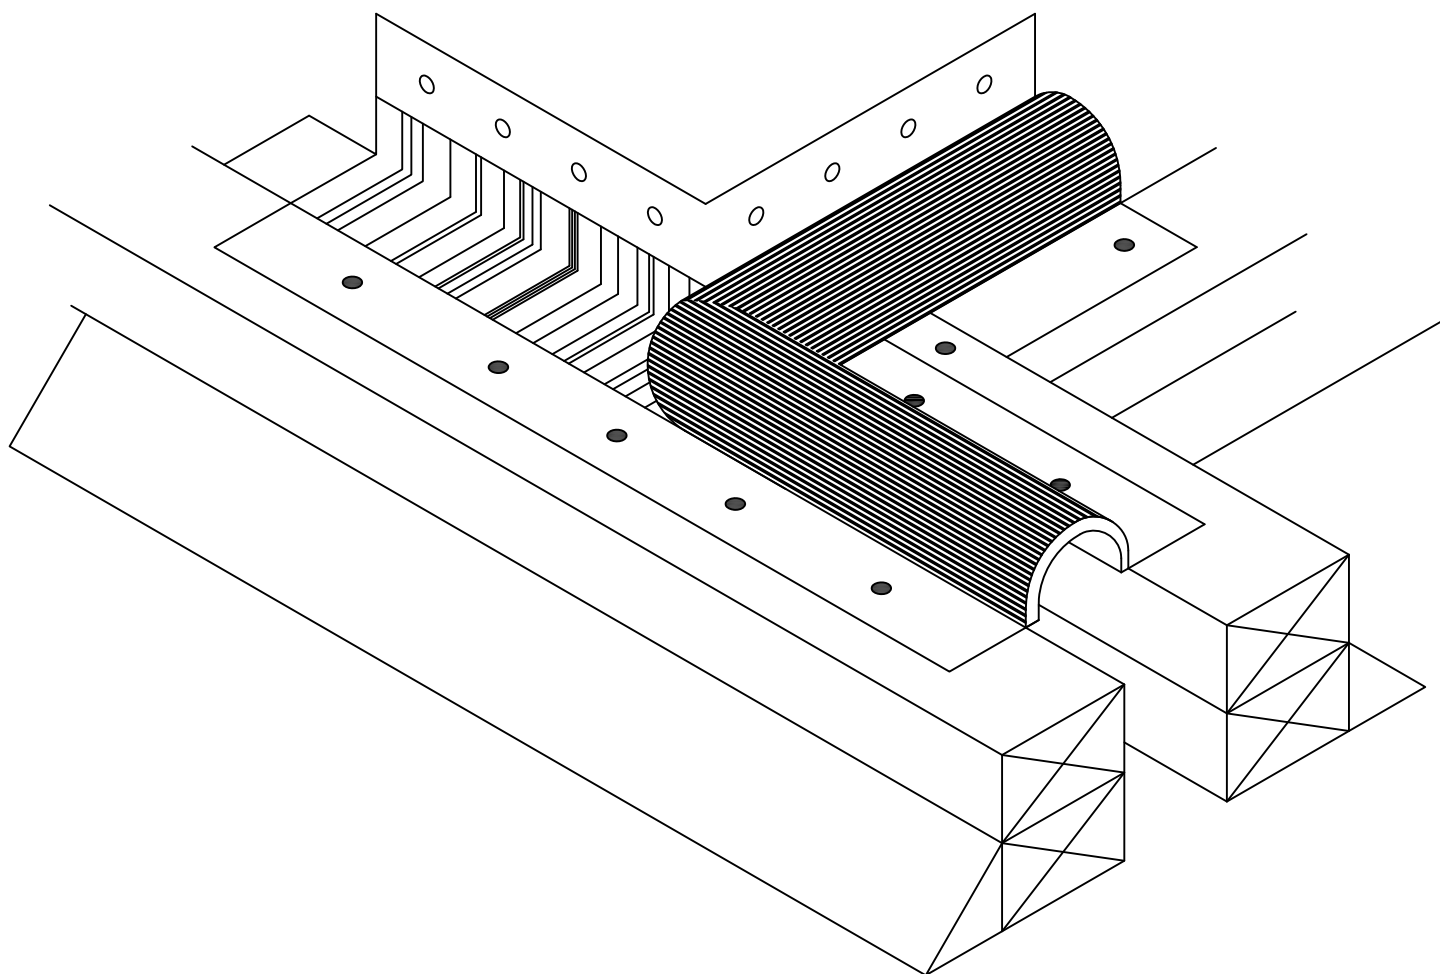

1361 Alps Rd.
Wayne, NJ 07470
www.gaf.com

BRAND SERIES

Expansion Joint
Transition Series

REVISION DATE

6-01-12

SCALE

N.T.S

RIGHT HAND - SMF TO CTW INTERSECTION - FLAT TYPE


Expansion joint transition series are for use with EverGuard, Ruberoid and GAFGLAS roofing systems. Please refer to appropriate system flashing details or contact 1-800-ROOF-411 (1-800-766-3411) for assistance.

DETAIL NUMBER

16

DETAIL REFERENCE

EJT

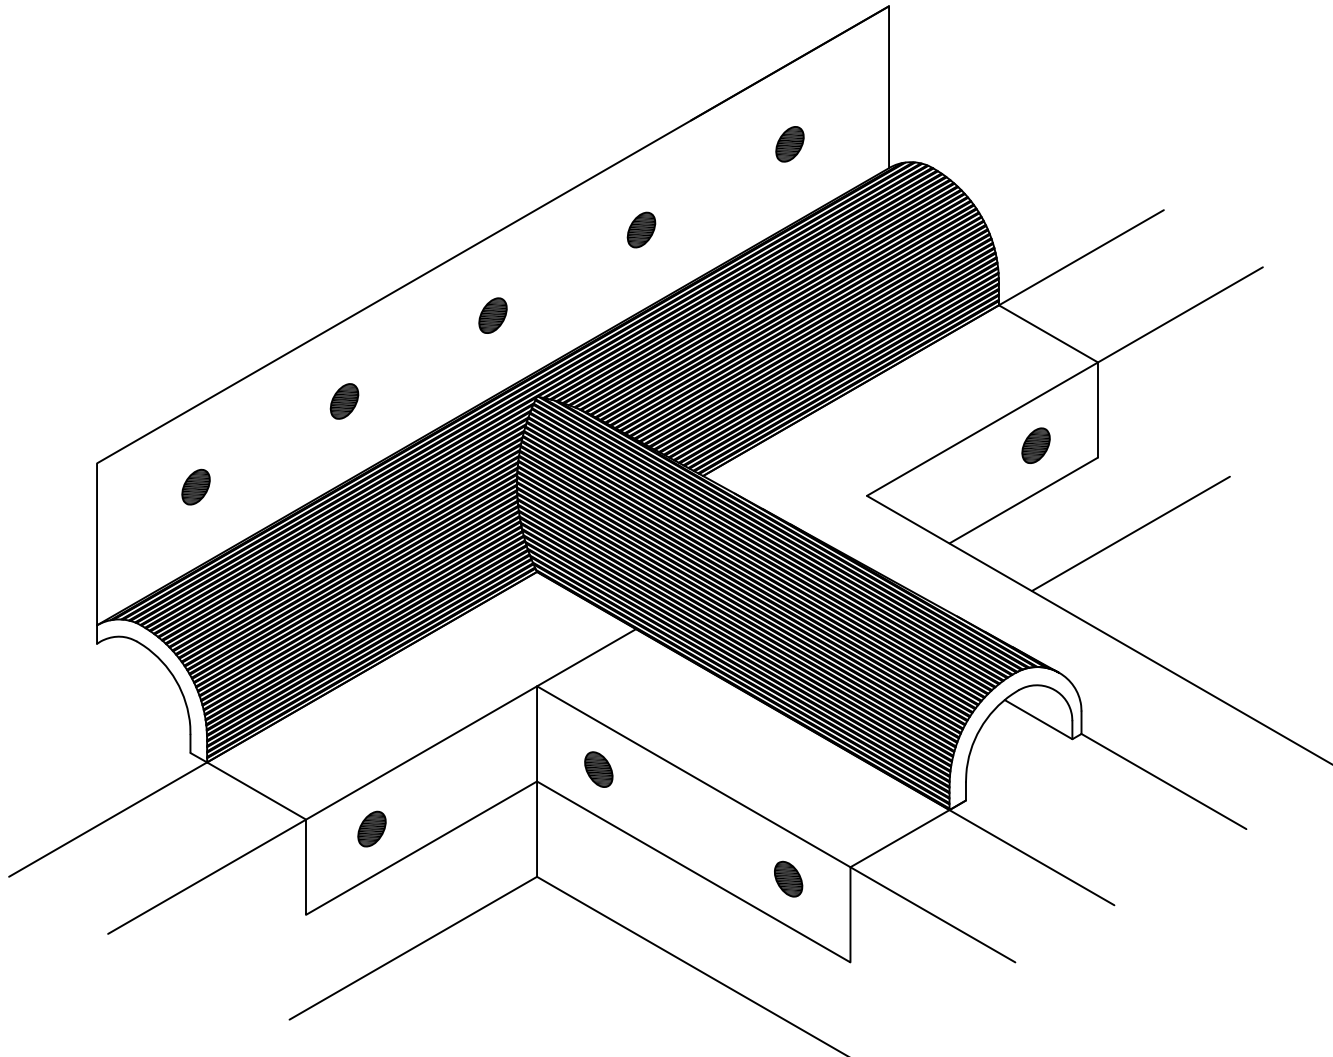

1361 Alps Rd.
Wayne, NJ 07470
www.gaf.com

BRAND SERIES

Expansion Joint
Transition Series

REVISION DATE

6-01-12

SCALE

N.T.S

CTW "T" INTERSECTION CURB TYPE


Expansion joint transition series are for use with EverGuard, Ruberoid and GAFGLAS roofing systems. Please refer to appropriate system flashing details or contact 1-800-ROOF-411 (1-800-766-3411) for assistance.

DETAIL NUMBER

17

DETAIL REFERENCE

EJT

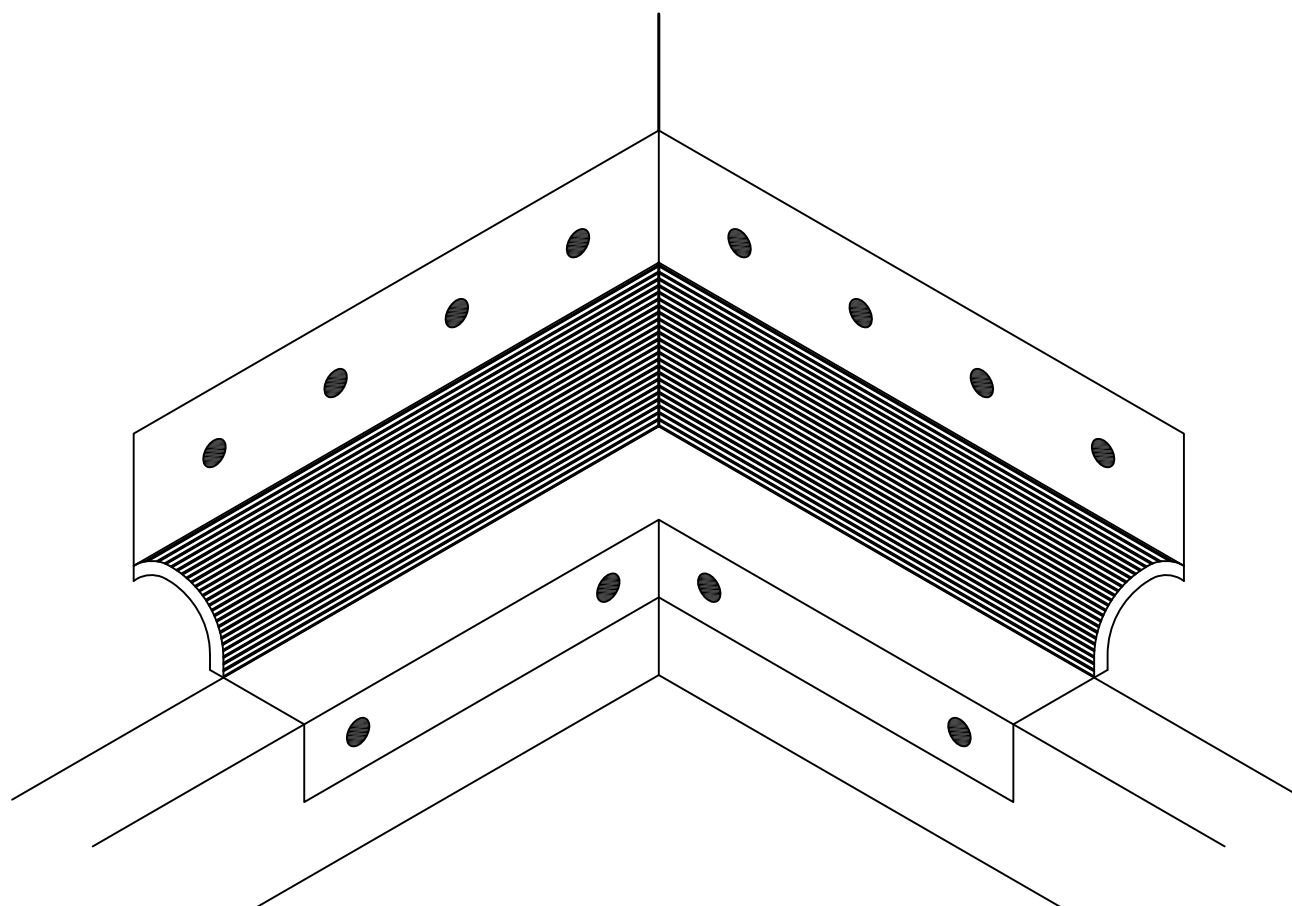

1361 Alps Rd.
Wayne, NJ 07470
www.gaf.com

BRAND SERIES

Expansion Joint
Transition Series

REVISION DATE

6-01-12

SCALE

N.T.S

CTW INSIDE CORNER CURB TYPE


Expansion joint transition series are for use with EverGuard, Ruberoid and GAFGLAS roofing systems. Please refer to appropriate system flashing details or contact 1-800-ROOF-411 (1-800-766-3411) for assistance.

DETAIL NUMBER

18

DETAIL REFERENCE

EJT

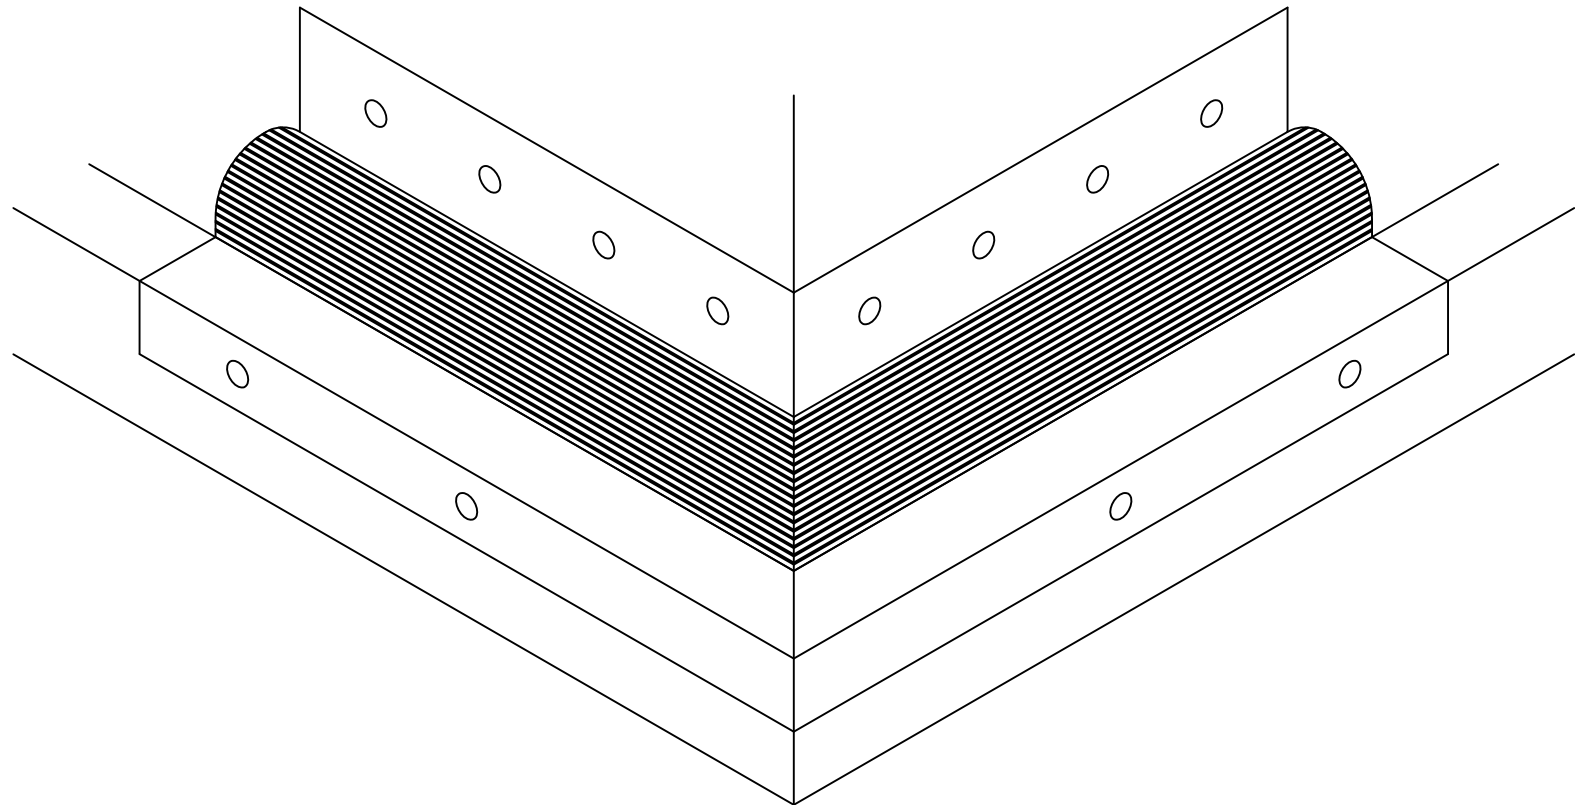

1361 Alps Rd.
Wayne, NJ 07470
www.gaf.com

BRAND SERIES

Expansion Joint
Transition Series

REVISION DATE

6-01-12

SCALE

N.T.S

CTW OUTSIDE CORNER CURB TYPE


Expansion joint transition series are for use with EverGuard, Ruberoid and GAFGLAS roofing systems. Please refer to appropriate system flashing details or contact 1-800-ROOF-411 (1-800-766-3411) for assistance.

DETAIL NUMBER

19

DETAIL REFERENCE

EJT

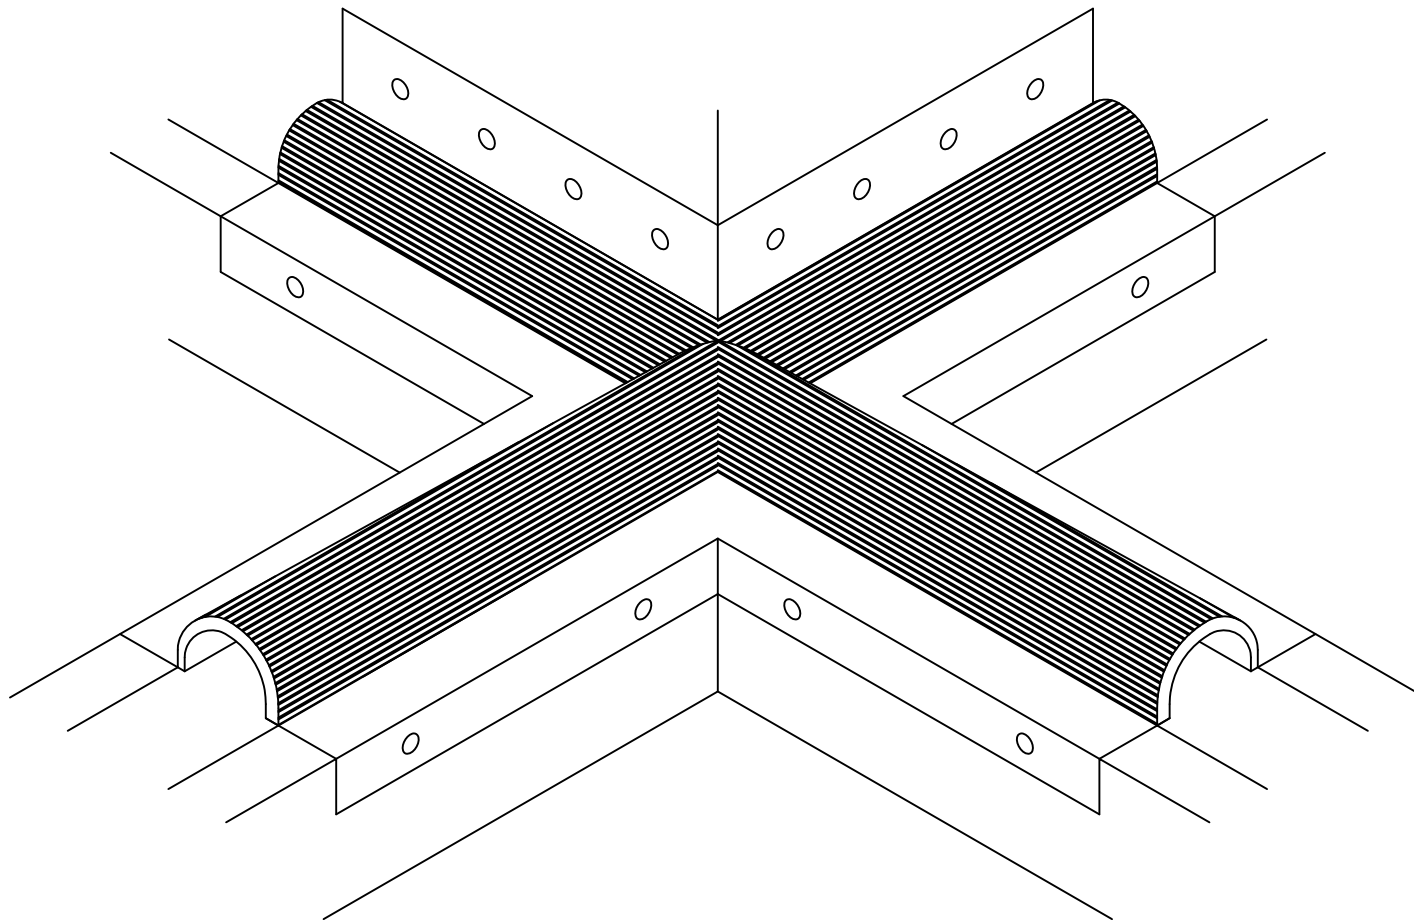

1361 Alps Rd.
Wayne, NJ 07470
www.gaf.com

BRAND SERIES

Expansion Joint
Transition Series

REVISION DATE

6-01-12

SCALE

N.T.S

CTW 4 WAY CORNER CURB TYPE


Expansion joint transition series are for use with EverGuard, Ruberoid and GAFGLAS roofing systems. Please refer to appropriate system flashing details or contact 1-800-ROOF-411 (1-800-766-3411) for assistance.

DETAIL NUMBER

20

DETAIL REFERENCE

EJT

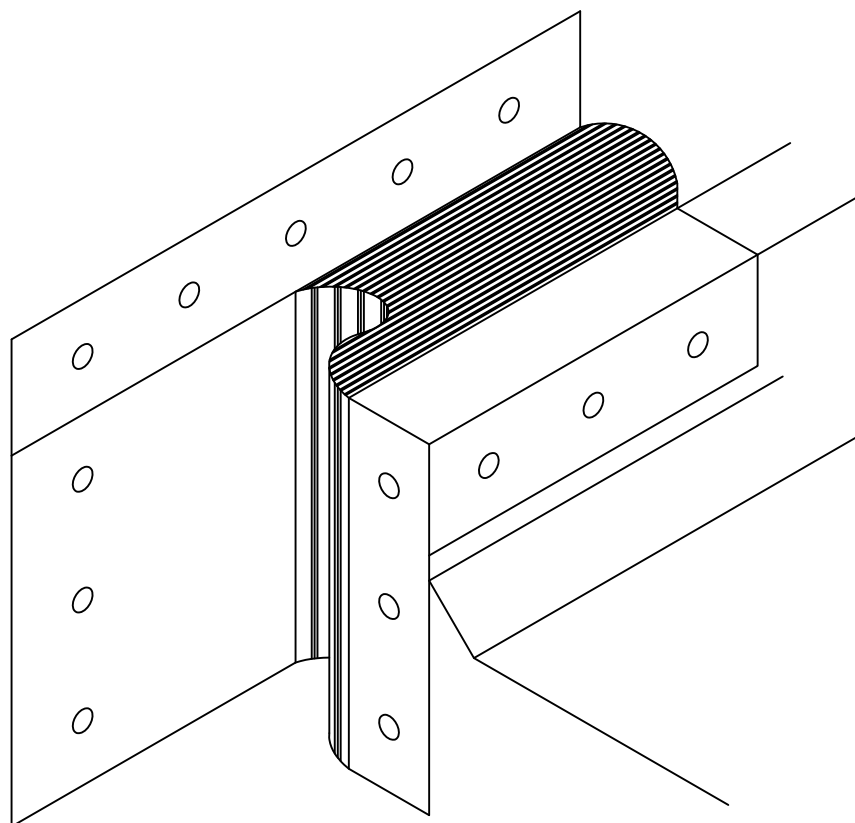

1361 Alps Rd.
Wayne, NJ 07470
www.gaf.com

BRAND SERIES

Expansion Joint
Transition Series

REVISION DATE

6-01-12

SCALE

N.T.S

LEFT HAND CTW TRANSITION CURB TYPE


Expansion joint transition series are for use with EverGuard, Ruberoid and GAFGLAS roofing systems. Please refer to appropriate system flashing details or contact 1-800-ROOF-411 (1-800-766-3411) for assistance.

DETAIL NUMBER

21

DETAIL REFERENCE

EJT

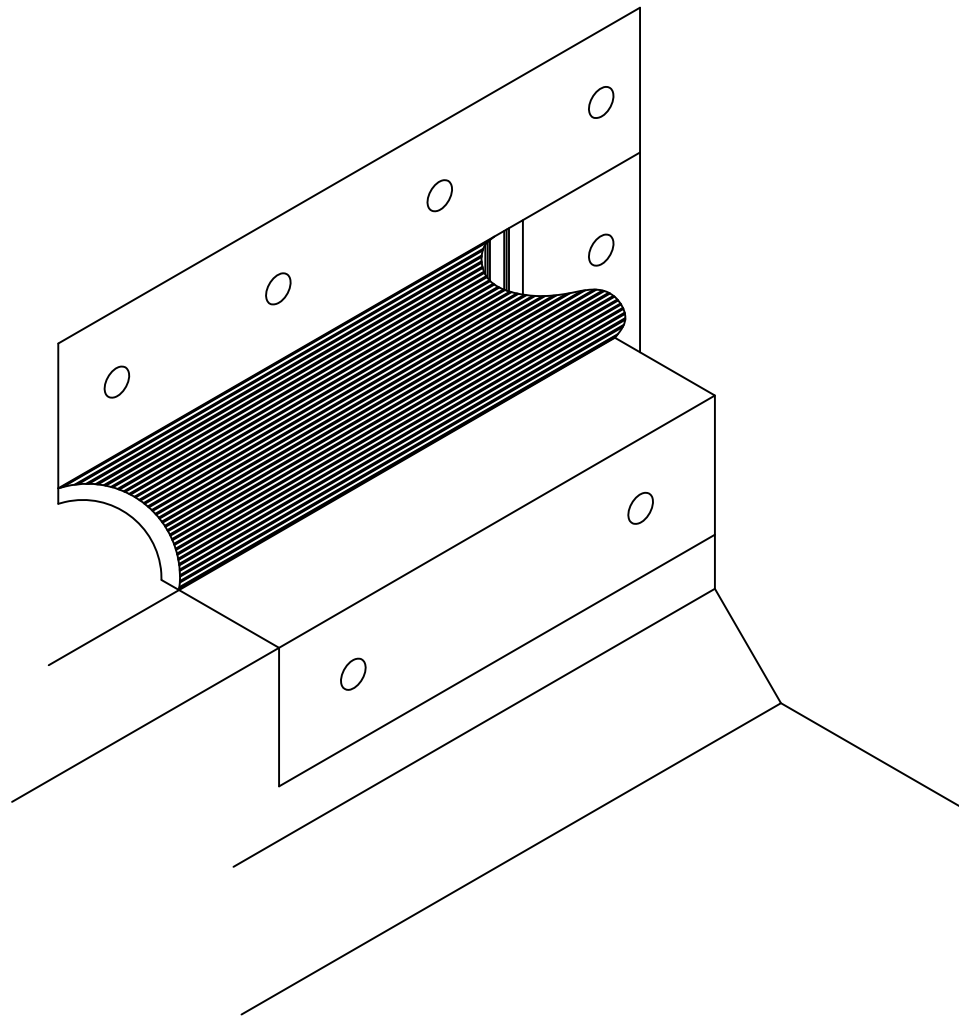

1361 Alps Rd.
Wayne, NJ 07470
www.gaf.com

BRAND SERIES

Expansion Joint
Transition Series

REVISION DATE

6-01-12

SCALE

N.T.S

RIGHT HAND CTW TRANSITION CURB TYPE


Expansion joint transition series are for use with EverGuard, Ruberoid and GAFGLAS roofing systems. Please refer to appropriate system flashing details or contact 1-800-ROOF-411 (1-800-766-3411) for assistance.

DETAIL NUMBER

22

DETAIL REFERENCE

EJT

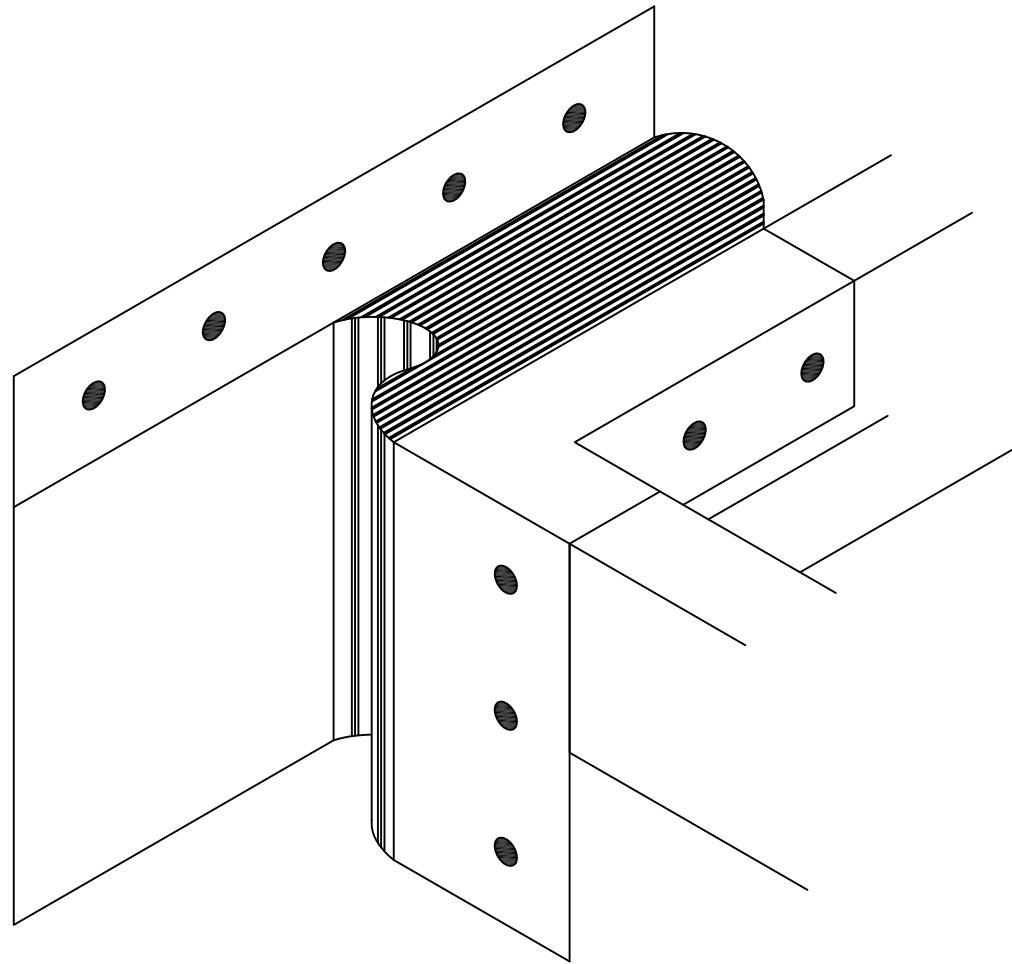

1361 Alps Rd.
Wayne, NJ 07470
www.gaf.com

BRAND SERIES

Expansion Joint
Transition Series

REVISION DATE

6-01-12

SCALE

N.T.S

LEFT HAND CTW TRANSITION CURB TYPE


Expansion joint transition series are for use with EverGuard, Ruberoid and GAFGLAS roofing systems. Please refer to appropriate system flashing details or contact 1-800-ROOF-411 (1-800-766-3411) for assistance.

DETAIL NUMBER

23

DETAIL REFERENCE

EJT

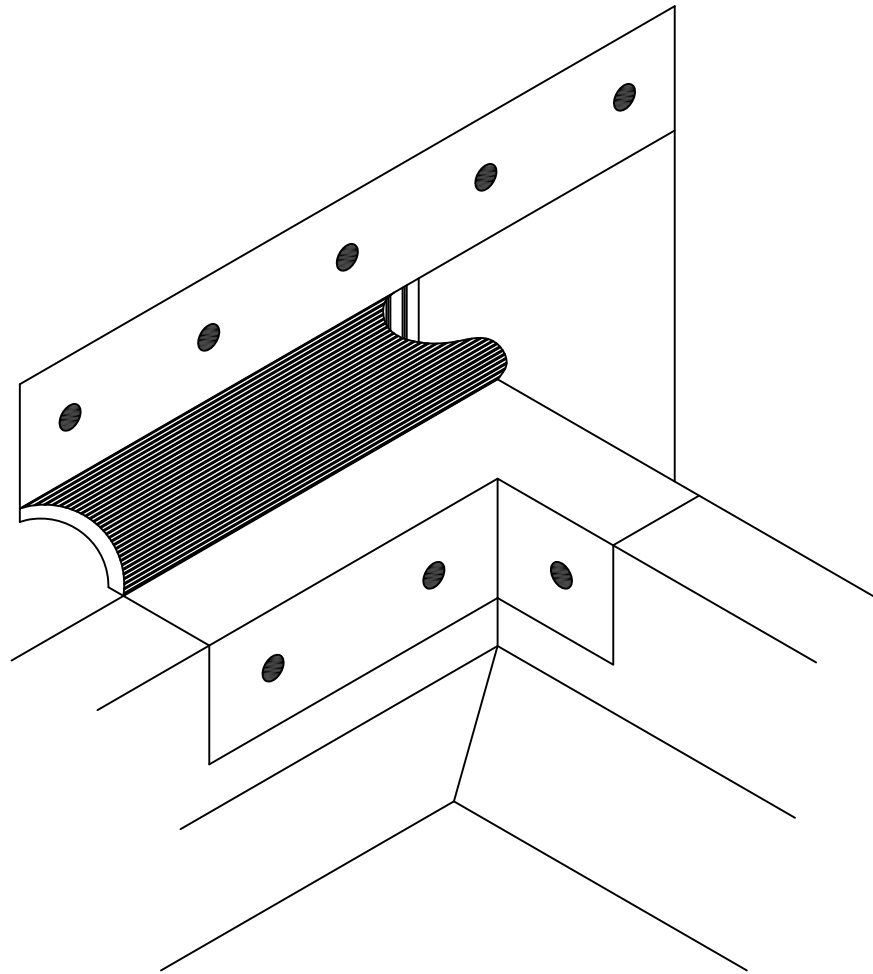

1361 Alps Rd.
Wayne, NJ 07470
www.gaf.com

BRAND SERIES

Expansion Joint
Transition Series

REVISION DATE

6-01-12

SCALE

N.T.S

RIGHT HAND CTW TRANSITION CURB TYPE


Expansion joint transition series are for use with EverGuard, Ruberoid and GAFGLAS roofing systems. Please refer to appropriate system flashing details or contact 1-800-ROOF-411 (1-800-766-3411) for assistance.

DETAIL NUMBER

24

DETAIL REFERENCE

EJT

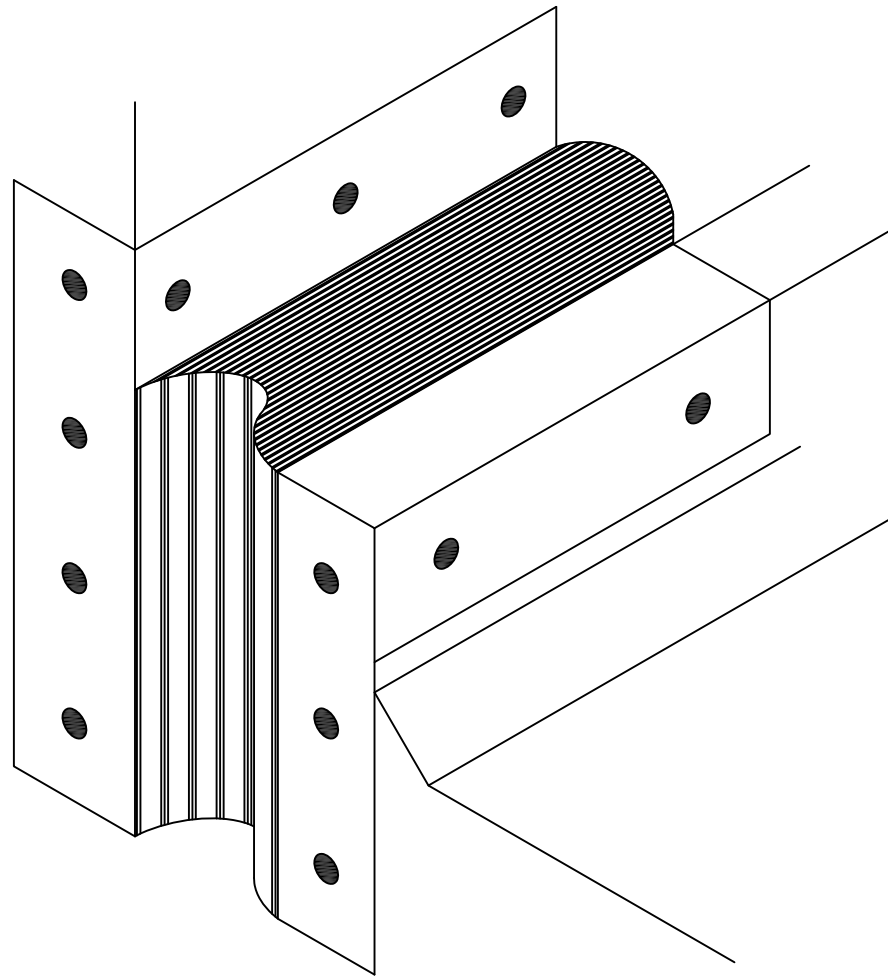

1361 Alps Rd.
Wayne, NJ 07470
www.gaf.com

BRAND SERIES

Expansion Joint
Transition Series

REVISION DATE

6-01-12

SCALE

N.T.S

LEFT HAND CTW TRANSITION CURB TYPE


Expansion joint transition series are for use with EverGuard, Ruberoid and GAFGLAS roofing systems. Please refer to appropriate system flashing details or contact 1-800-ROOF-411 (1-800-766-3411) for assistance.

DETAIL NUMBER

25

DETAIL REFERENCE

EJT

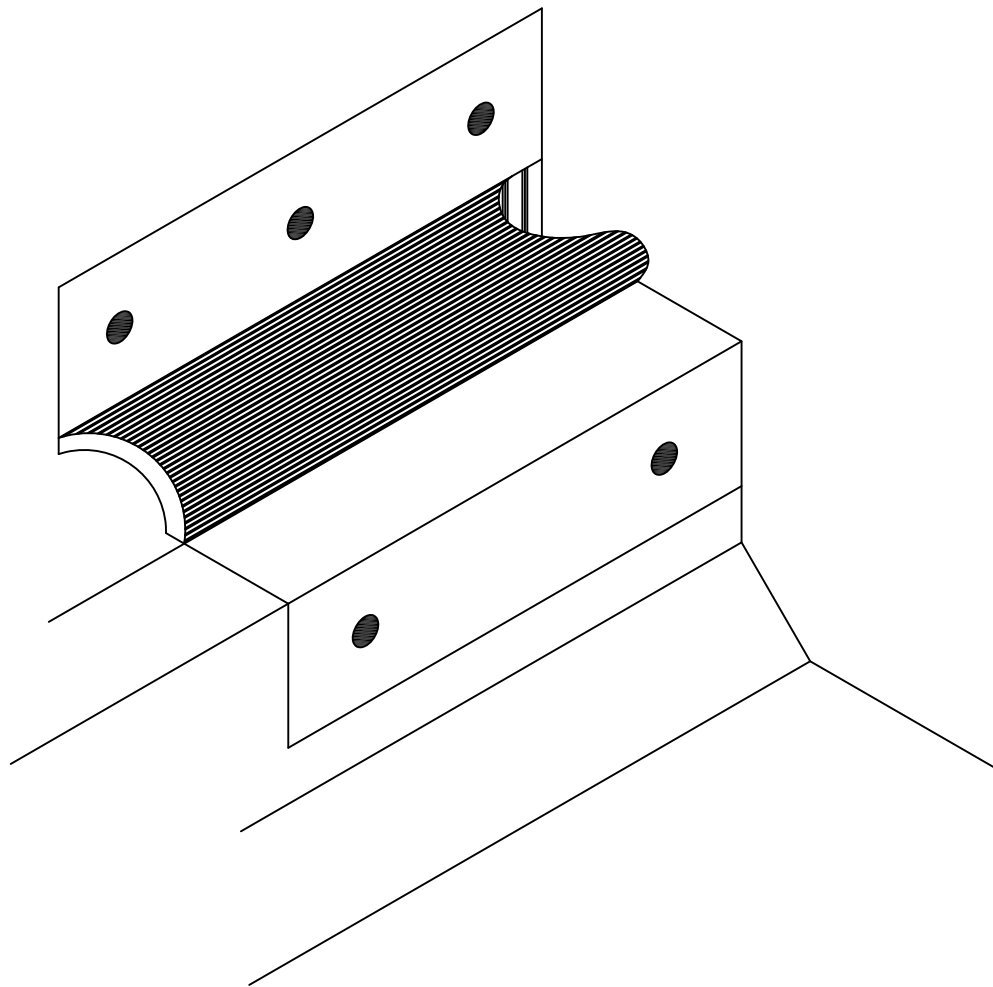

1361 Alps Rd.
Wayne, NJ 07470
www.gaf.com

BRAND SERIES

Expansion Joint
Transition Series

REVISION DATE

6-01-12

SCALE

N.T.S

RIGHT HAND CTW TRANSITION CURB TYPE


Expansion joint transition series are for use with EverGuard, Ruberoid and GAFGLAS roofing systems. Please refer to appropriate system flashing details or contact 1-800-ROOF-411 (1-800-766-3411) for assistance.

DETAIL NUMBER

26

DETAIL REFERENCE

EJT

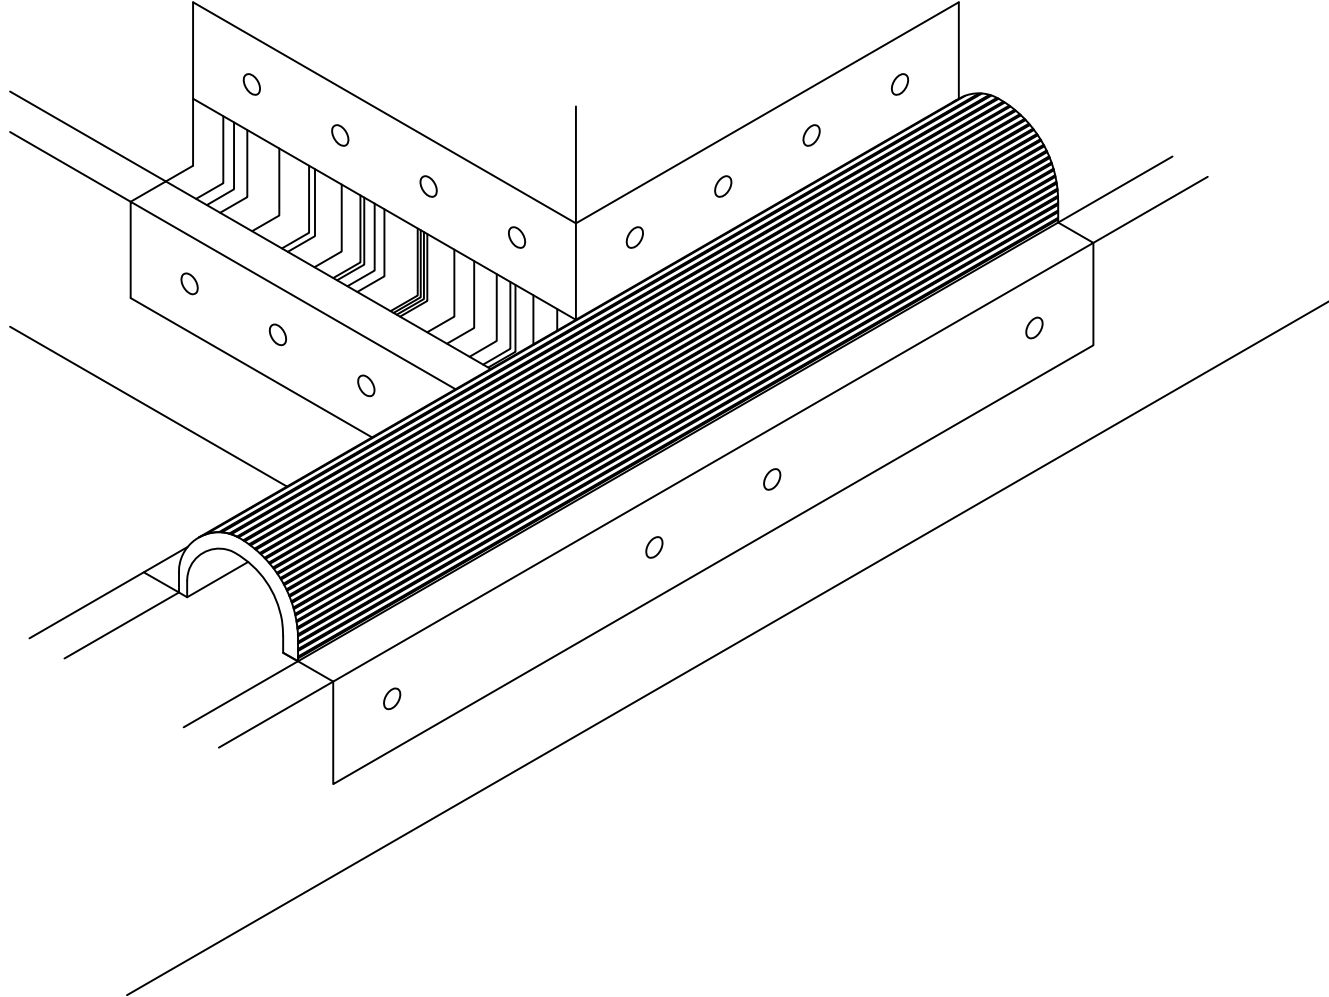

1361 Alps Rd.
Wayne, NJ 07470
www.gaf.com

BRAND SERIES

Expansion Joint
Transition Series

REVISION DATE

6-01-12

SCALE

N.T.S

LEFT HAND CTW AT A CURB JOINT


Expansion joint transition series are for use with EverGuard, Ruberoid and GAFGLAS roofing systems. Please refer to appropriate system flashing details or contact 1-800-ROOF-411 (1-800-766-3411) for assistance.

DETAIL NUMBER

27

DETAIL REFERENCE

EJT

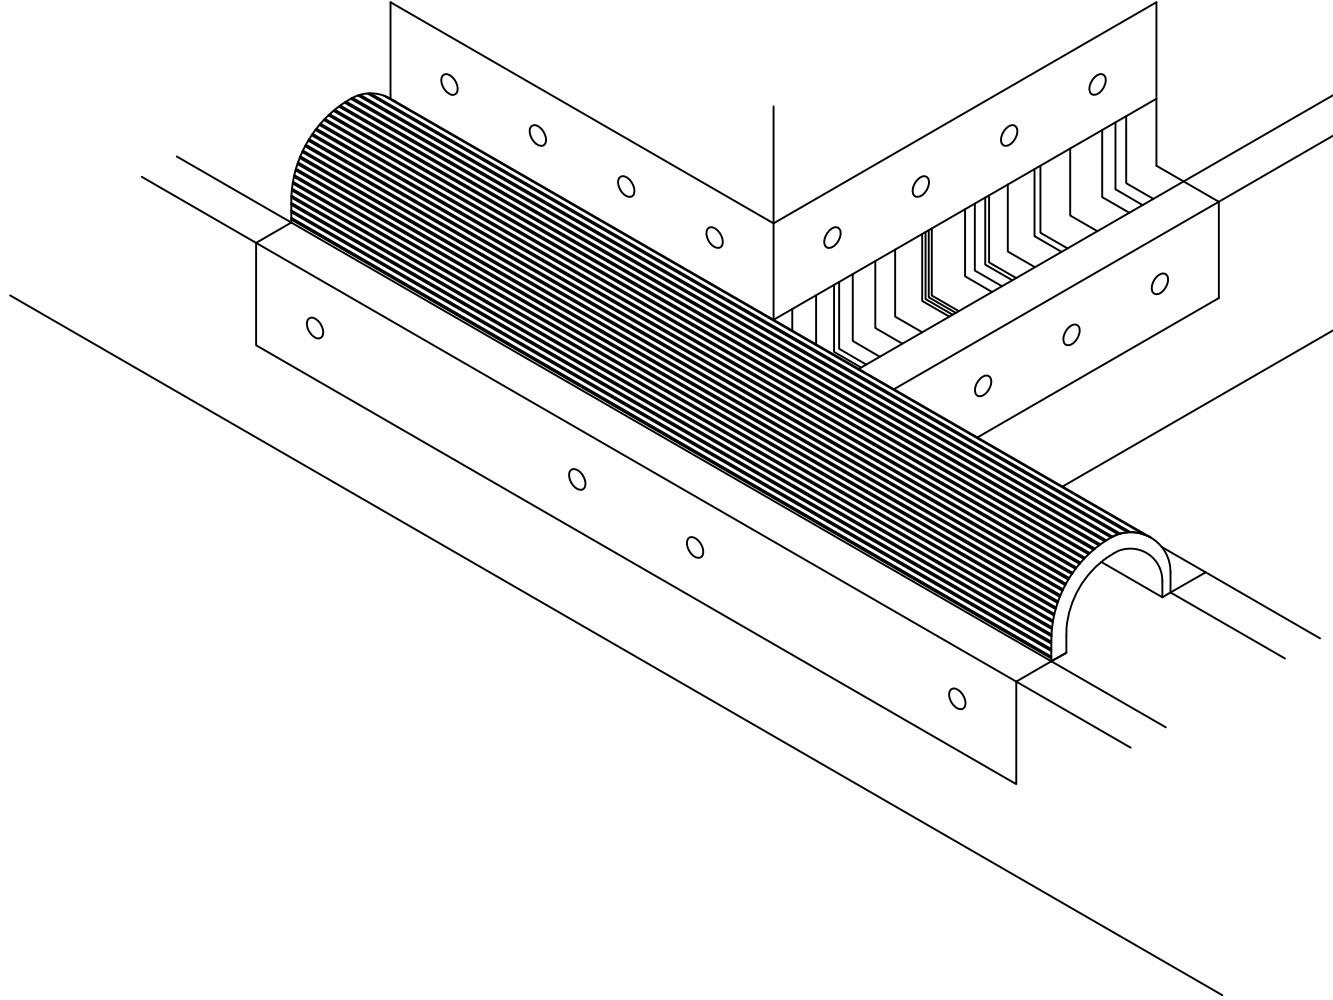

1361 Alps Rd.
Wayne, NJ 07470
www.gaf.com

BRAND SERIES

Expansion Joint
Transition Series

REVISION DATE

6-01-12

SCALE

N.T.S

RIGHT HAND CTW AT A CURB JOINT

Expansion joint transition series are for use with EverGuard, Ruberoid and GAFGLAS roofing systems. Please refer to appropriate system flashing details or contact 1-800-ROOF-411 (1-800-766-3411) for assistance.

DETAIL NUMBER

28

DETAIL REFERENCE

EJT