




SA VAPOR RETARDER

Self-Adhered Membrane

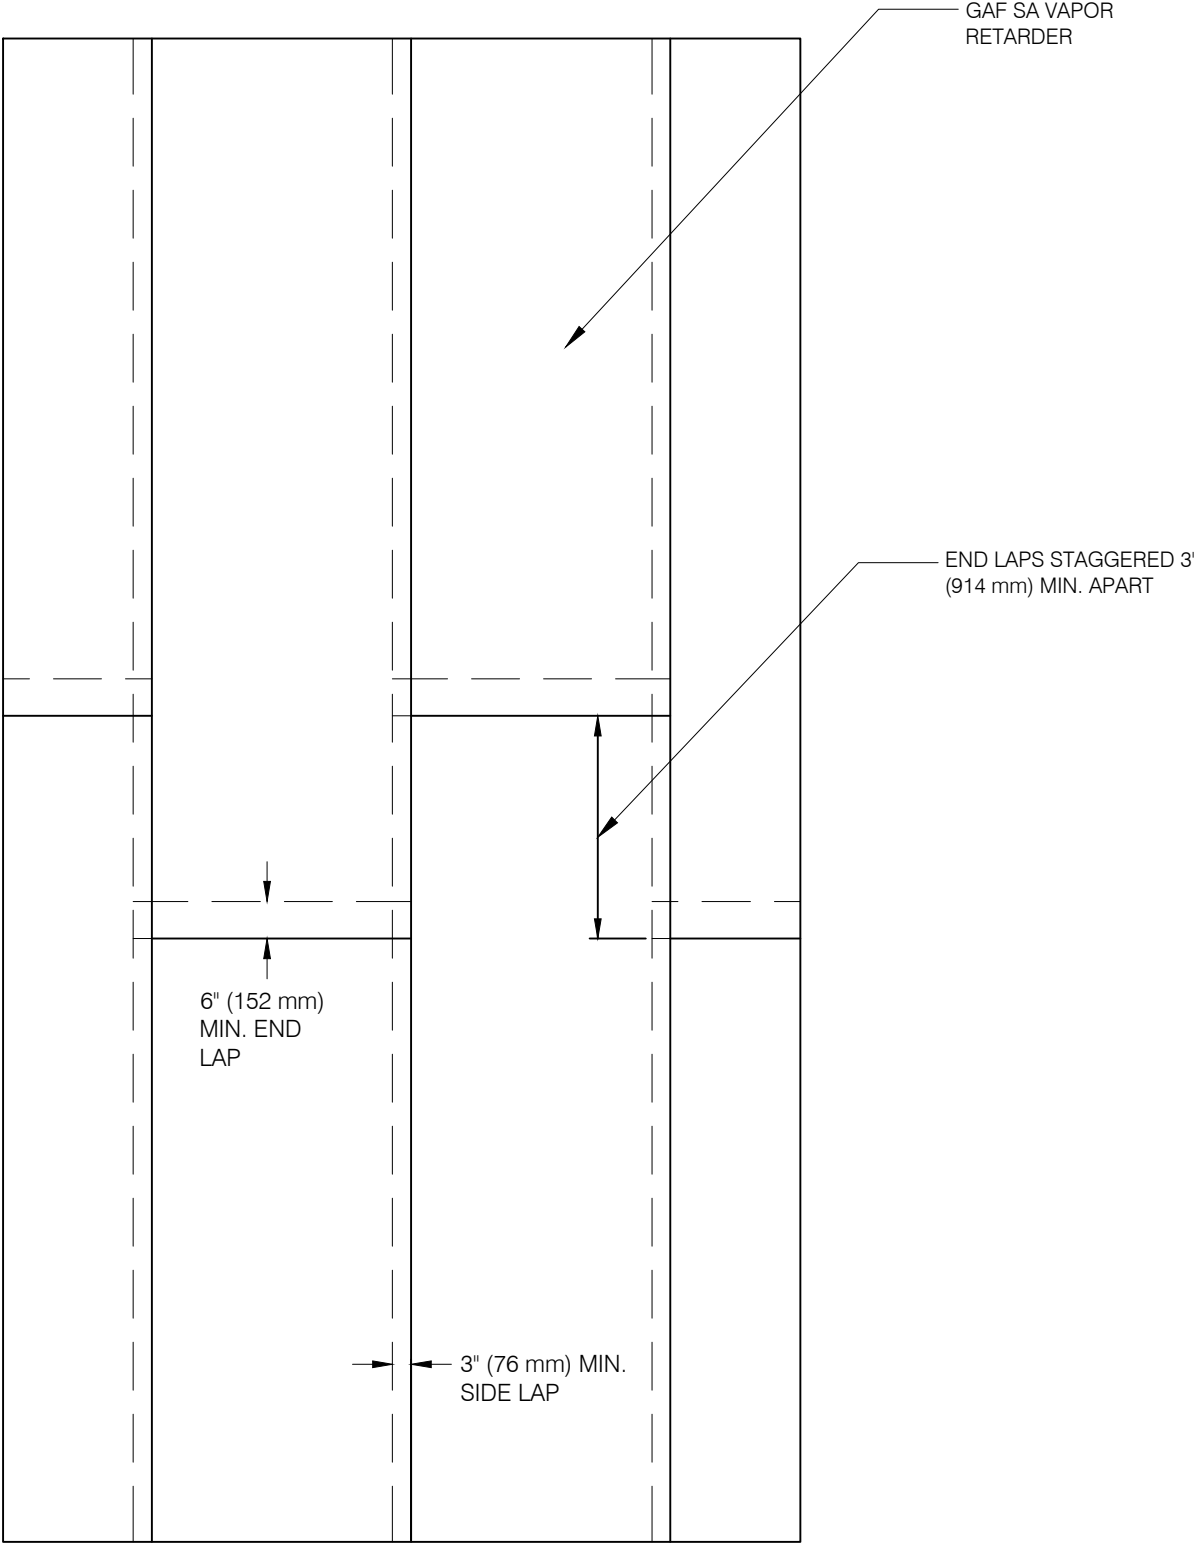

LEGEND		MEMBRANE LAYOUT			DETAIL
		ROOF AREA	ISSUE DATE	SCALE	101
		FIELD OF ROOF	7/22/22	N.T.S.	