


SINGLE-PLY: TPO & PVC

ANSI/SPRI/FM4435/ES-1 TEST PRESSURES UP TO 136 PSF (VERTICAL) , AND 223 PSF (HORIZONTAL)

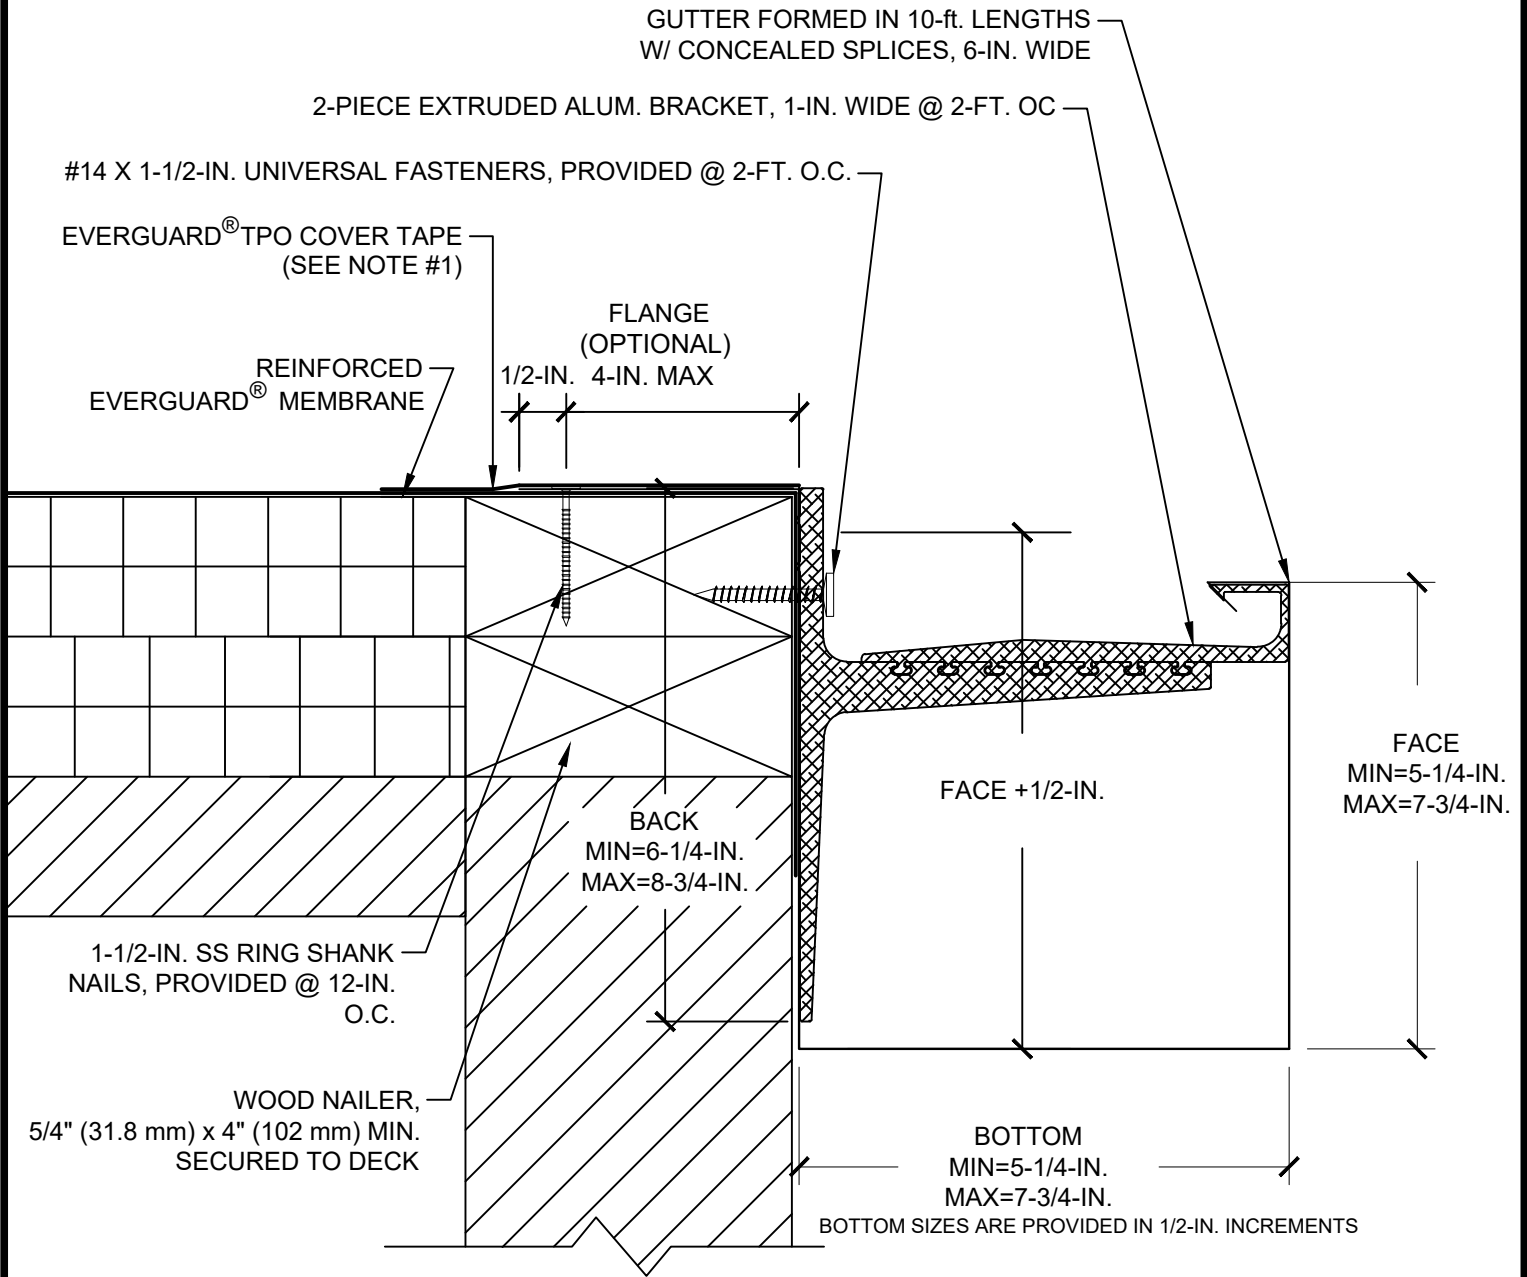

NOTE:

1. FOR INSULATION THICKNESS GREATER THAN 8" (203 mm), A COVER BOARD IS REQUIRED ON MECHANICALLY ATTACHED SYSTEMS ONLY.
2. PRODUCT TO BE INSTALLED IN STRICT ACCORDANCE WITH GAF PRINTED INSTRUCTIONS.
3. PRE-DRILL WITH 3/16-IN. DRILL BIT FOR MASONRY CONDITIONS.
4. CONTACT GAF FOR APPROPRIATE RECOMMENDATIONS NEEDED TO MEET/EXCEED ANSI/SPRI/FM4435/ES-1 DESIGN CRITERIA.
5. SEE DETAIL 213A OR 218 FOR COVER TAPE APPLICATIONS.

GAF	WR BOX GUTTER				LEGEND
	DRAWING #	THIS DETAIL APPLIES TO:	ISSUE / REVISION DATE	SCALE	
	210A	ADHERED SYSTEMS RHINOBOND® SYSTEMS SELF-ADHERED SYSTEMS MECHANICALLY ATTACHED SYSTEMS	8/24/20	N.T.S.	