


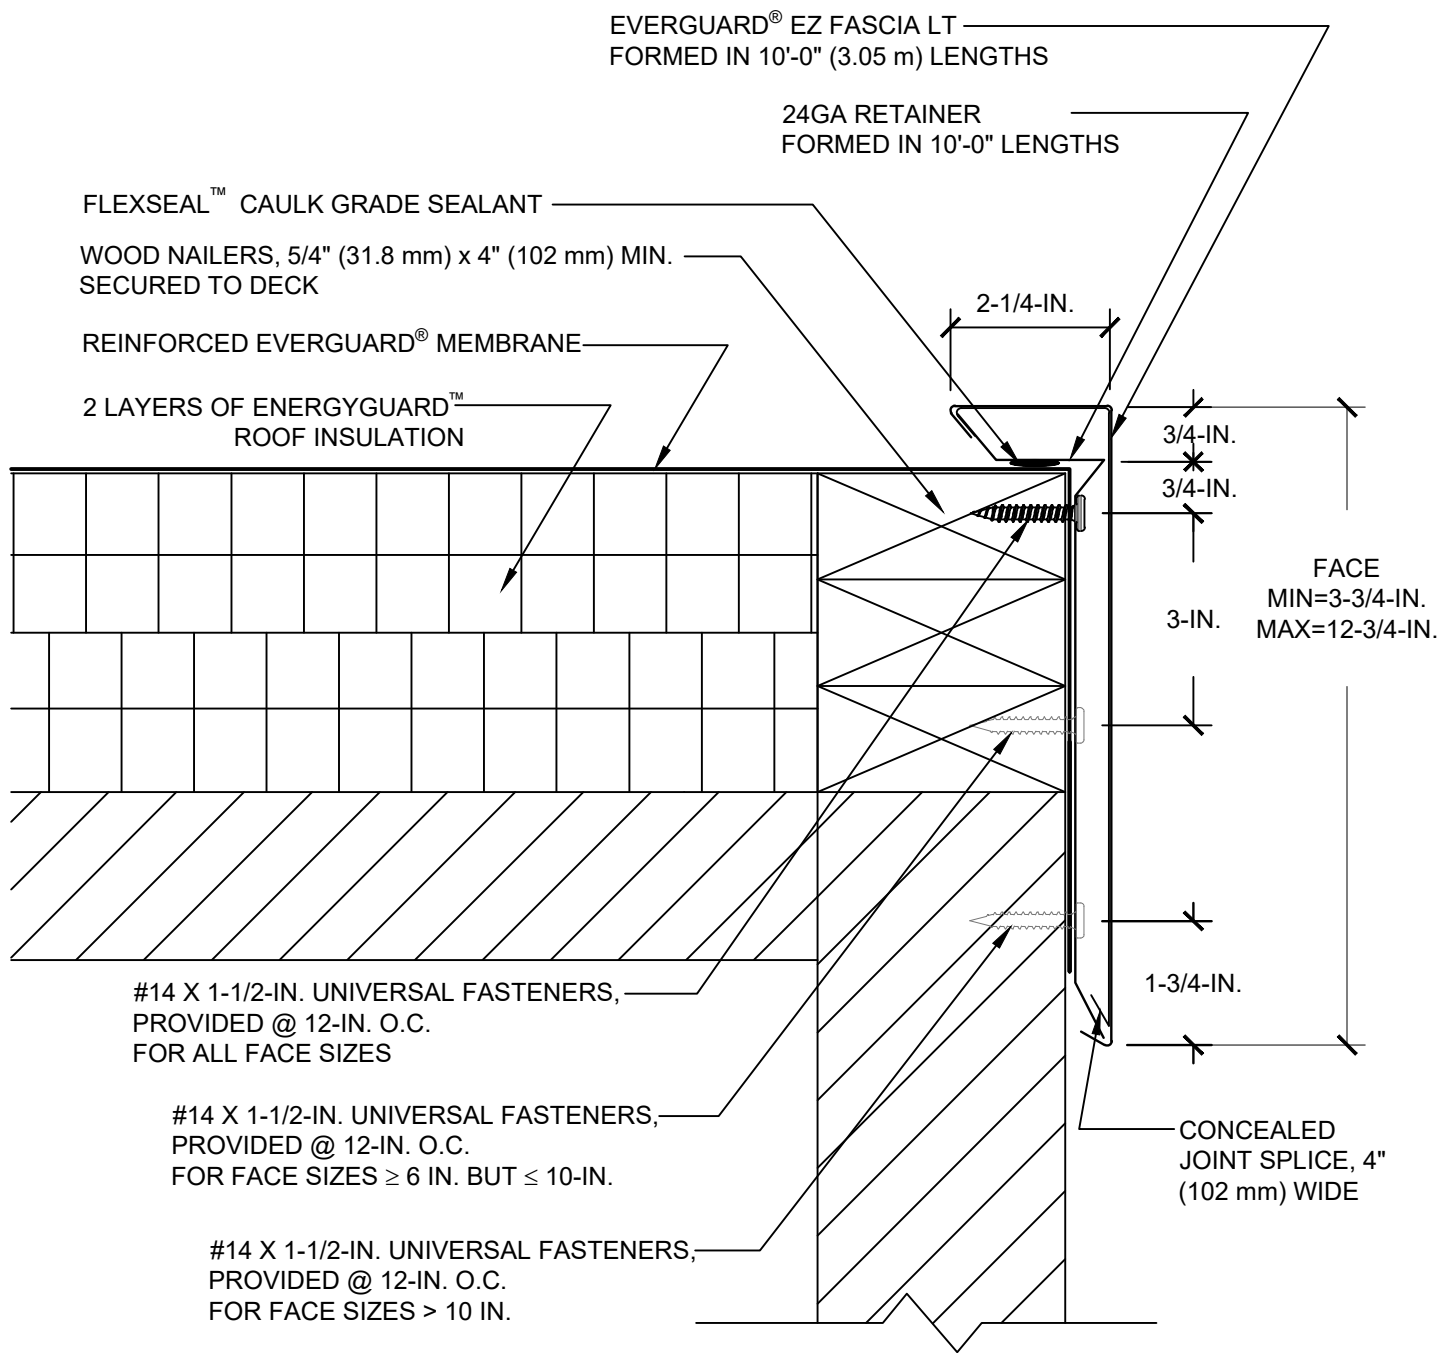

NOTE:

- 1. PRODUCT TO BE INSTALLED IN STRICT ACCORDANCE WITH GAF PRINTED INSTRUCTIONS.
- 2. PRE-DRILL WITH 3/16-IN. DRILL BIT FOR MASONRY CONDITIONS.
- 3. CONTACT GAF FOR APPROPRIATE RECOMMENDATIONS NEEDED TO MEET/EXCEED ANSI/SPRI/FM4435/ES-1 DESIGN CRITERIA.

	EZ FASCIA LT				LEGEND	
	DRAWING #	232B	THIS DETAIL APPLIES TO:	ISSUE / REVISION DATE	SCALE	
			ALL SYSTEMS	8/17/20	N.T.S.	