


NOTE:

1. BEFORE APPLICATION OF UNITED COATINGS™ PMMA FLASHING MEMBRANE, FLEXSEAL CAULK GRADE SEALANT SHOULD BE USED TO FILL VOIDS WHERE ROOFING MEMBRANES TERMINATE AT PENETRATIONS.
2. REFER TO GAF PREPARATION GUIDELINES FOR PROPER SURFACE TREATMENT OF ALL MATERIALS PRIOR TO APPLICATION OF UNITED COATINGS™ PMMA FLASHING SYSTEM.
3. WHERE PRIMER IS INDICATED TO MAINTAIN PROPER ADHESION, MATRIX 307 PRIMER IS REQUIRED FOR ALL RUBEROID®/GAFGLAS® BASE/PLY SHEET APPLICATIONS. CONTACT GAF FOR SPECIFIC REQUIREMENTS.
4. THE METAL WORK AND CARPENTRY SHOWN DEPICTS SHOP FABRICATION AND JOB-SITE ASSEMBLY. THESE COMPONENTS SHOULD BE DESIGNED/FABRICATED/INSTALLED ACCORDING TO GENERALLY ACCEPTED INDUSTRY PRACTICES, STANDARDS, AND APPROVALS.
5. DISSIMILAR METAL TYPES SUBJECT TO ELECTROLYTIC REACTION SHOULD BE PHYSICALLY SEPARATED.
6. UNITED COATINGS™ PMMA FLASHING SYSTEM CANNOT BE APPLIED IN THE ABOVE CONFIGURATION OVER MEMBRANES OR OTHER MATERIALS CONTAINING UNCURED, SOLVENT-BASED MATERIALS. CONTACT GAF FOR FURTHER INFORMATION.
7. REQUIREMENTS AND RECOMMENDATIONS DETAILED IN CURRENT GAF SPECIFICATIONS AND THE UNITED COATINGS™ PMMA FLASHING SYSTEM INSTALLER'S GUIDE SHALL APPLY IN ADDITION TO THE DRAWING BELOW.
8. DO NOT USE OVER COLD-APPLIED OR APP SYSTEMS.

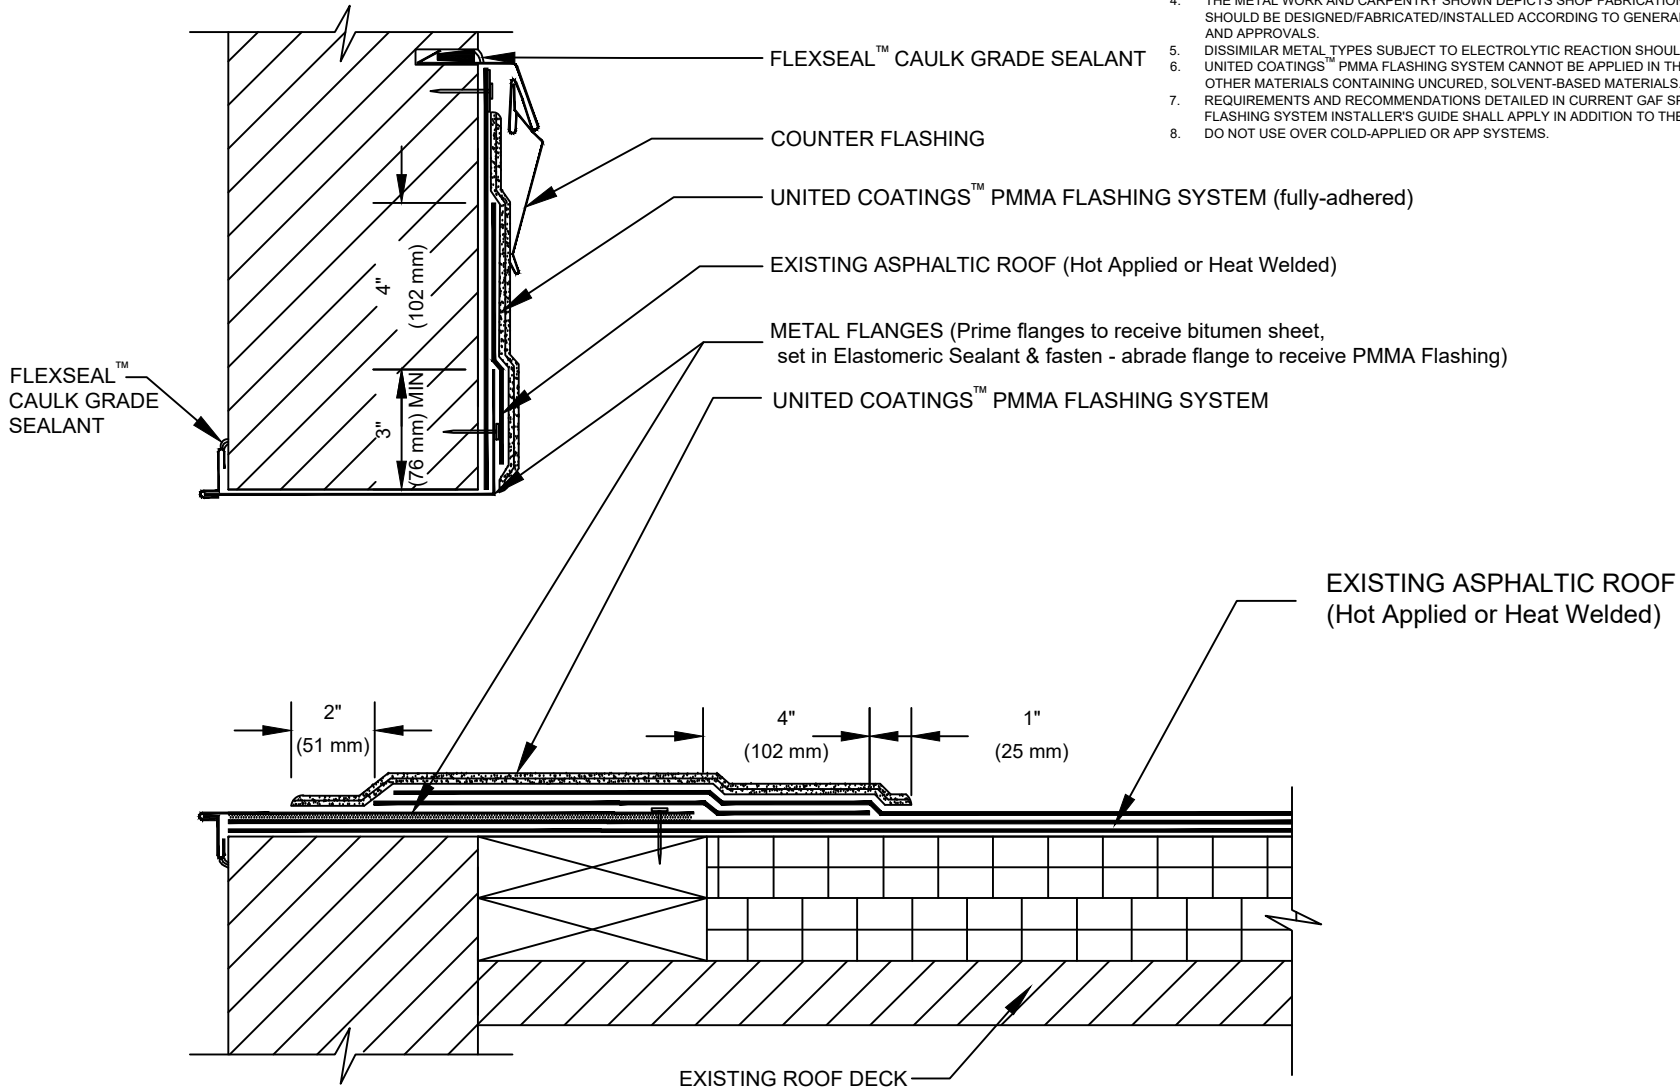

SCUPPER FLASHING DETAIL

DRAWING #
315

ISSUE / REVISION DATE
2/20/20

SCALE
N.T.S.

LEGEND

UNITED COATINGS™ PMMA FLASHING SYSTEM