


SINGLE-PLY: TPO



NOTE:

1. FOR INSULATION THICKNESS GREATER THAN 8" (203 mm), A COVER BOARD IS REQUIRED ON MECHANICALLY ATTACHED SYSTEMS ONLY.
2. FOR SELF-ADHERED SYSTEMS, SEE EVERGUARD® DETAIL 330 FOR LAP APPLICATION.

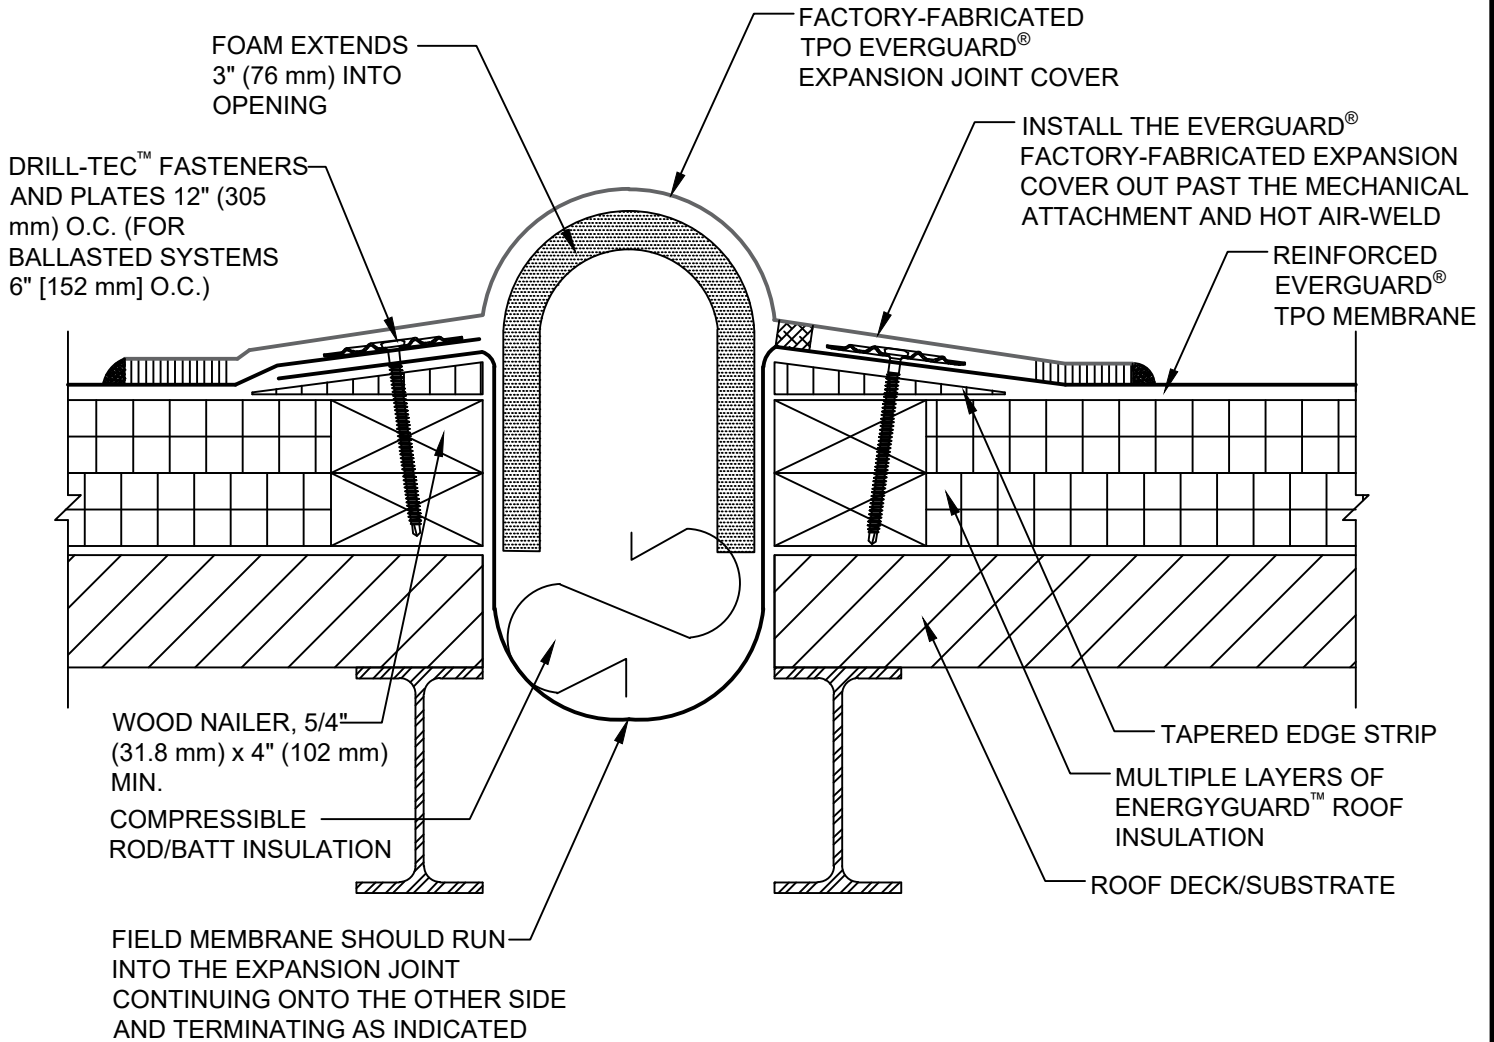

FACTORY FABRICATED EXPANSION JOINT DETAIL - FLAT TYPE

DRAWING #
401A

THIS DETAIL APPLIES TO:
ALL SYSTEMS

ISSUE / REVISION DATE
8/17/20

SCALE
N.T.S.

LEGEND

-  HEAT-WELDED
-  TACK WELD INTERMITTENTLY ON BOTH CURBS TO HOLD IN PLACE IF NEEDED