


NOTE:

1. BEFORE APPLICATION OF THE UNITED COATINGS™ PMMA FLASHING SYSTEM, FLEXSEAL™ CAULK GRADE SEALANT SHOULD BE USED TO FILL VOIDS WHERE ROOFING MEMBRANES TERMINATE AT PENETRATIONS.
2. REFER TO GAF PREPARATION GUIDELINES FOR PROPER SURFACE TREATMENT OF ALL MATERIALS PRIOR TO APPLICATION OF UNITED COATINGS™ PMMA FLASHING SYSTEM.
3. UNITED COATINGS™ PMMA FLASHING SYSTEM CANNOT BE APPLIED IN THE ABOVE CONFIGURATION OVER MEMBRANES OR OTHER MATERIALS CONTAINING UNCURED, SOLVENT-BASED MATERIALS. CONTACT GAF FOR ALTERNATIVE DETAILS THAT ALLOW FOR APPLICATION OVER A BASE PLY APPLIED IN SOLVENT BASED ADHESIVE.
4. REFER TO GAF FLEECE CUTTING RECOMMENDATIONS FOR CONFIGURATIONS, CUTTING, FOLDING, AND LAPPING TECHNIQUES.
5. REQUIREMENTS AND RECOMMENDATIONS DETAILED IN CURRENT GAF SPECIFICATIONS AND THE UNITED COATINGS™ PMMA FLASHING SYSTEM INSTALLER'S GUIDE SHALL APPLY IN ADDITION TO THE ABOVE DRAWING.
6. DO NOT USE OVER COLD-APPLIED OR APP SYSTEMS.

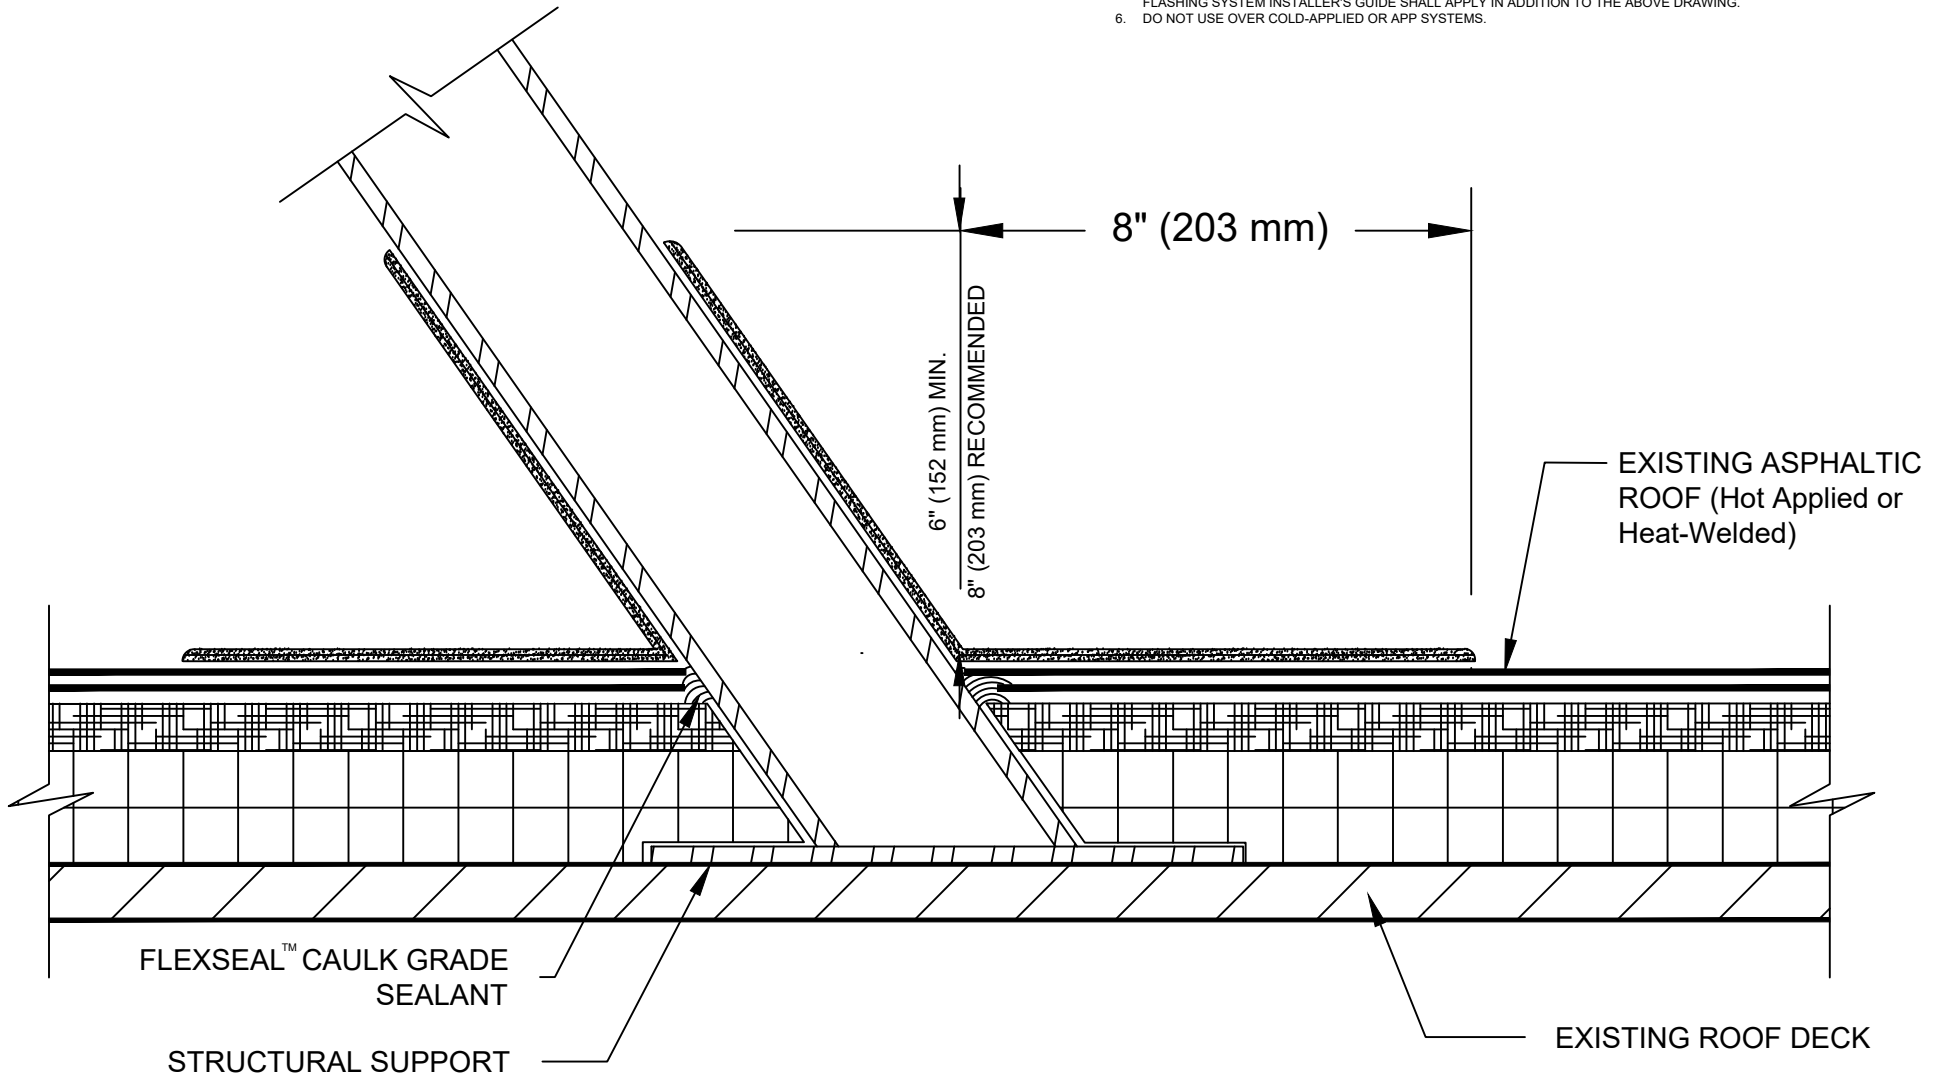

GAF ANGLED PENETRATION FLASHING DETAIL

DRAWING #
502B

ISSUE / REVISION DATE	SCALE
2/20/20	N.T.S.

LEGEND	
	UNITED COATINGS™ PMMA FLASHING SYSTEM