




# SA VAPOR RETARDER

Self-Adhered Membrane

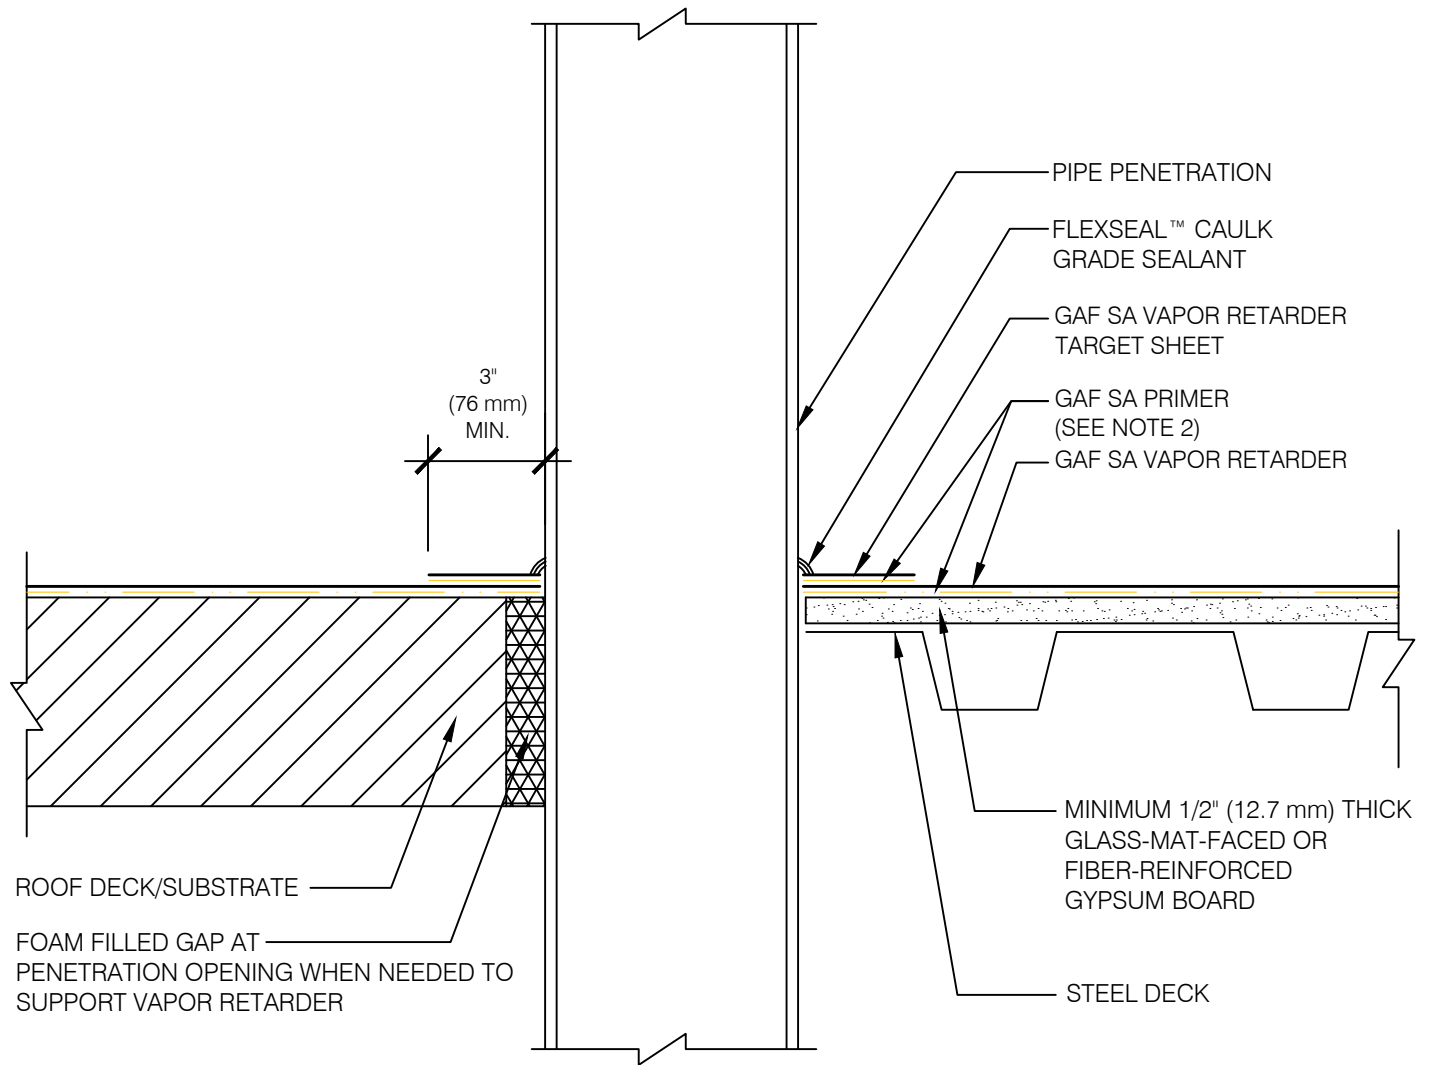

### NOTES:

1. USE DETAIL IN CONJUNCTION WITH THE STANDARD ROOF EDGE DETAIL FOR APPROVED ROOF SYSTEM.
2. FOR GAF SA VAPOR RETARDER XL, PRIMER IS NOT REQUIRED.
3. REFER TO GAF SA PRIMER INSTALLATION INSTRUCTIONS FOR GENERAL GUIDELINES.

LEGEND	PIPE PENETRATION DETAIL			DETAIL
	ROOF AREA	ISSUE DATE	SCALE	506A
	PENETRATIONS	7/22/22	N.T.S.	