


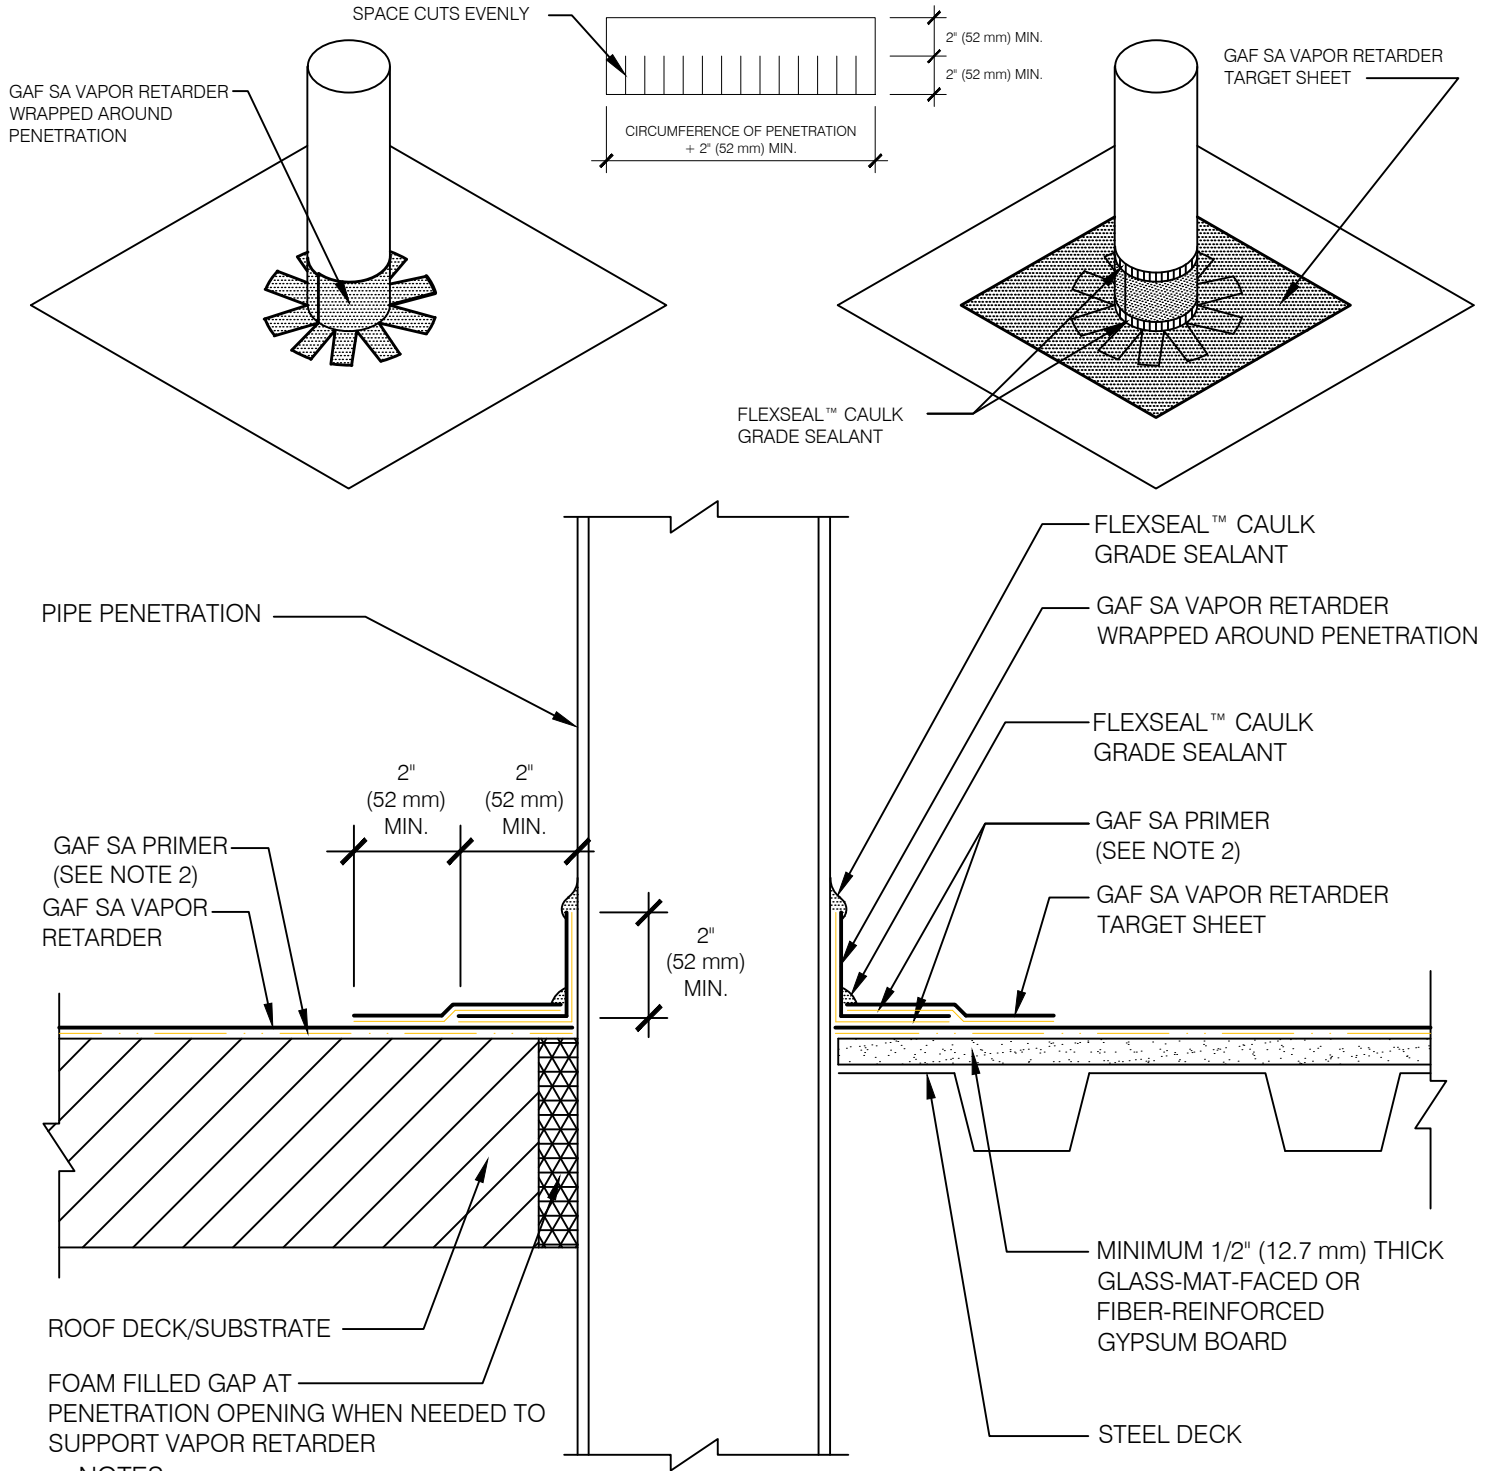

NOTES:

1. USE DETAIL IN CONJUNCTION WITH THE STANDARD ROOF EDGE DETAIL FOR APPROVED ROOF SYSTEM.
2. FOR GAF SA VAPOR RETARDER XL, PRIMER IS NOT REQUIRED.
3. REFER TO GAF SA PRIMER INSTALLATION INSTRUCTIONS FOR GENERAL GUIDELINES.
4. MAINTAIN SEPARATION BETWEEN VAPOR RETARDER AND MEMBRANE/ADHESIVE TO AVOID POTENTIAL INCOMPATIBILITY ISSUES.

LEGEND		ALT. PIPE PENETRATION DETAIL			DETAIL
		ROOF AREA	ISSUE DATE	SCALE	506B
		PENETRATIONS	7/22/22	N.T.S.	