


**NOTE:**

1. FOLLOW GAF SPECIFICATIONS FOR INSTALLATION OF ROOF DRAIN COMPONENTS.
2. REQUIREMENTS AND RECOMMENDATIONS DETAILED IN GAF SPECIFICATIONS AND THE UNITED COATINGS™ PMMA FLASHING SYSTEM INSTALLERS GUIDE SHALL APPLY IN ADDITION TO THE ABOVE DRAWING.
3. REFER TO GAF FLEECE CUTTING RECOMMENDATIONS FOR CONFIGURATIONS, CUTTING, FOLDING, AND LAPPING TECHNIQUES.
4. DO NOT USE OVER COLD-APPLIED OR APP SYSTEMS.

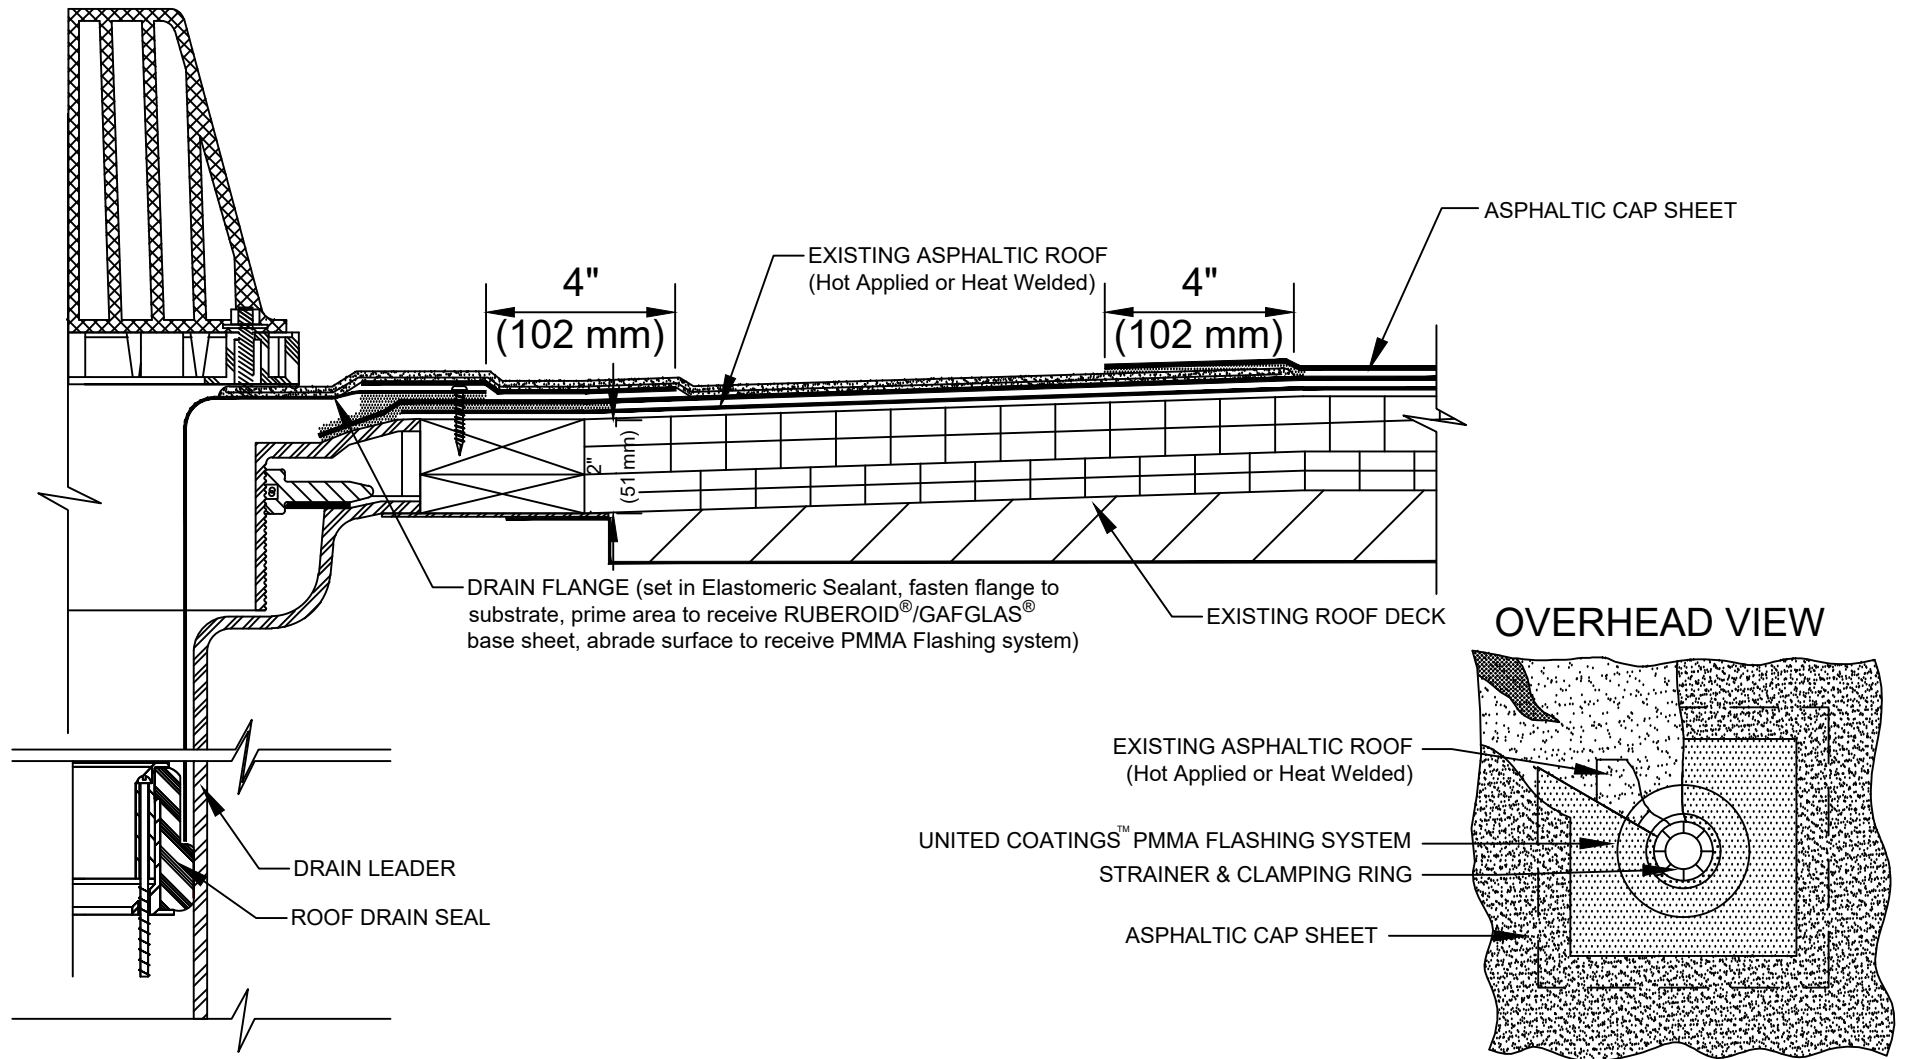

RETROFIT ROOF DRAIN DETAIL

DRAWING #  
**511**

ISSUE / REVISION DATE	SCALE
2/20/20	N.T.S.

LEGEND	
	UNITED COATINGS™ PMMA FLASHING SYSTEM (fully adhered to prepared surfaces, allow to cure prior to application of target sheet)