


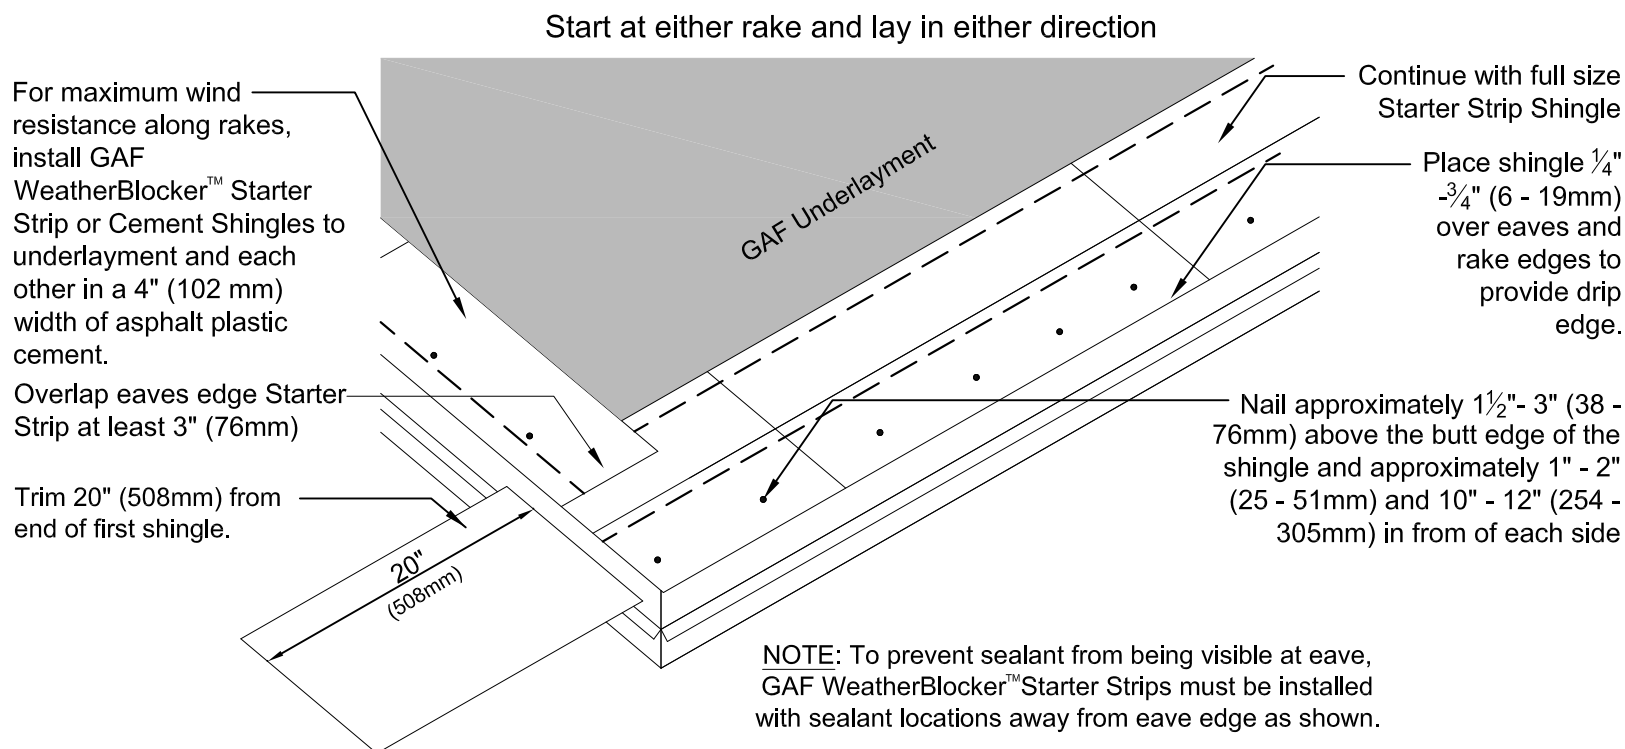

www.gaf.com
1361 Alps Rd.
Wayne, NJ 07470

BRAND SERIES
**Weather Blocker™
Starter Strip
Shingles**

REVISION DATE

6-01-12

SCALE

N.T.S

**WEATHER BLOCKER™ STARTER STRIP
SHINGLE INSTALLATION DETAIL**
(For Monaco and Woodland)

DETAIL NUMBER

06

DETAIL REFERENCE

SS-WB6