


**20 YEAR MAX
GUARANTEE**

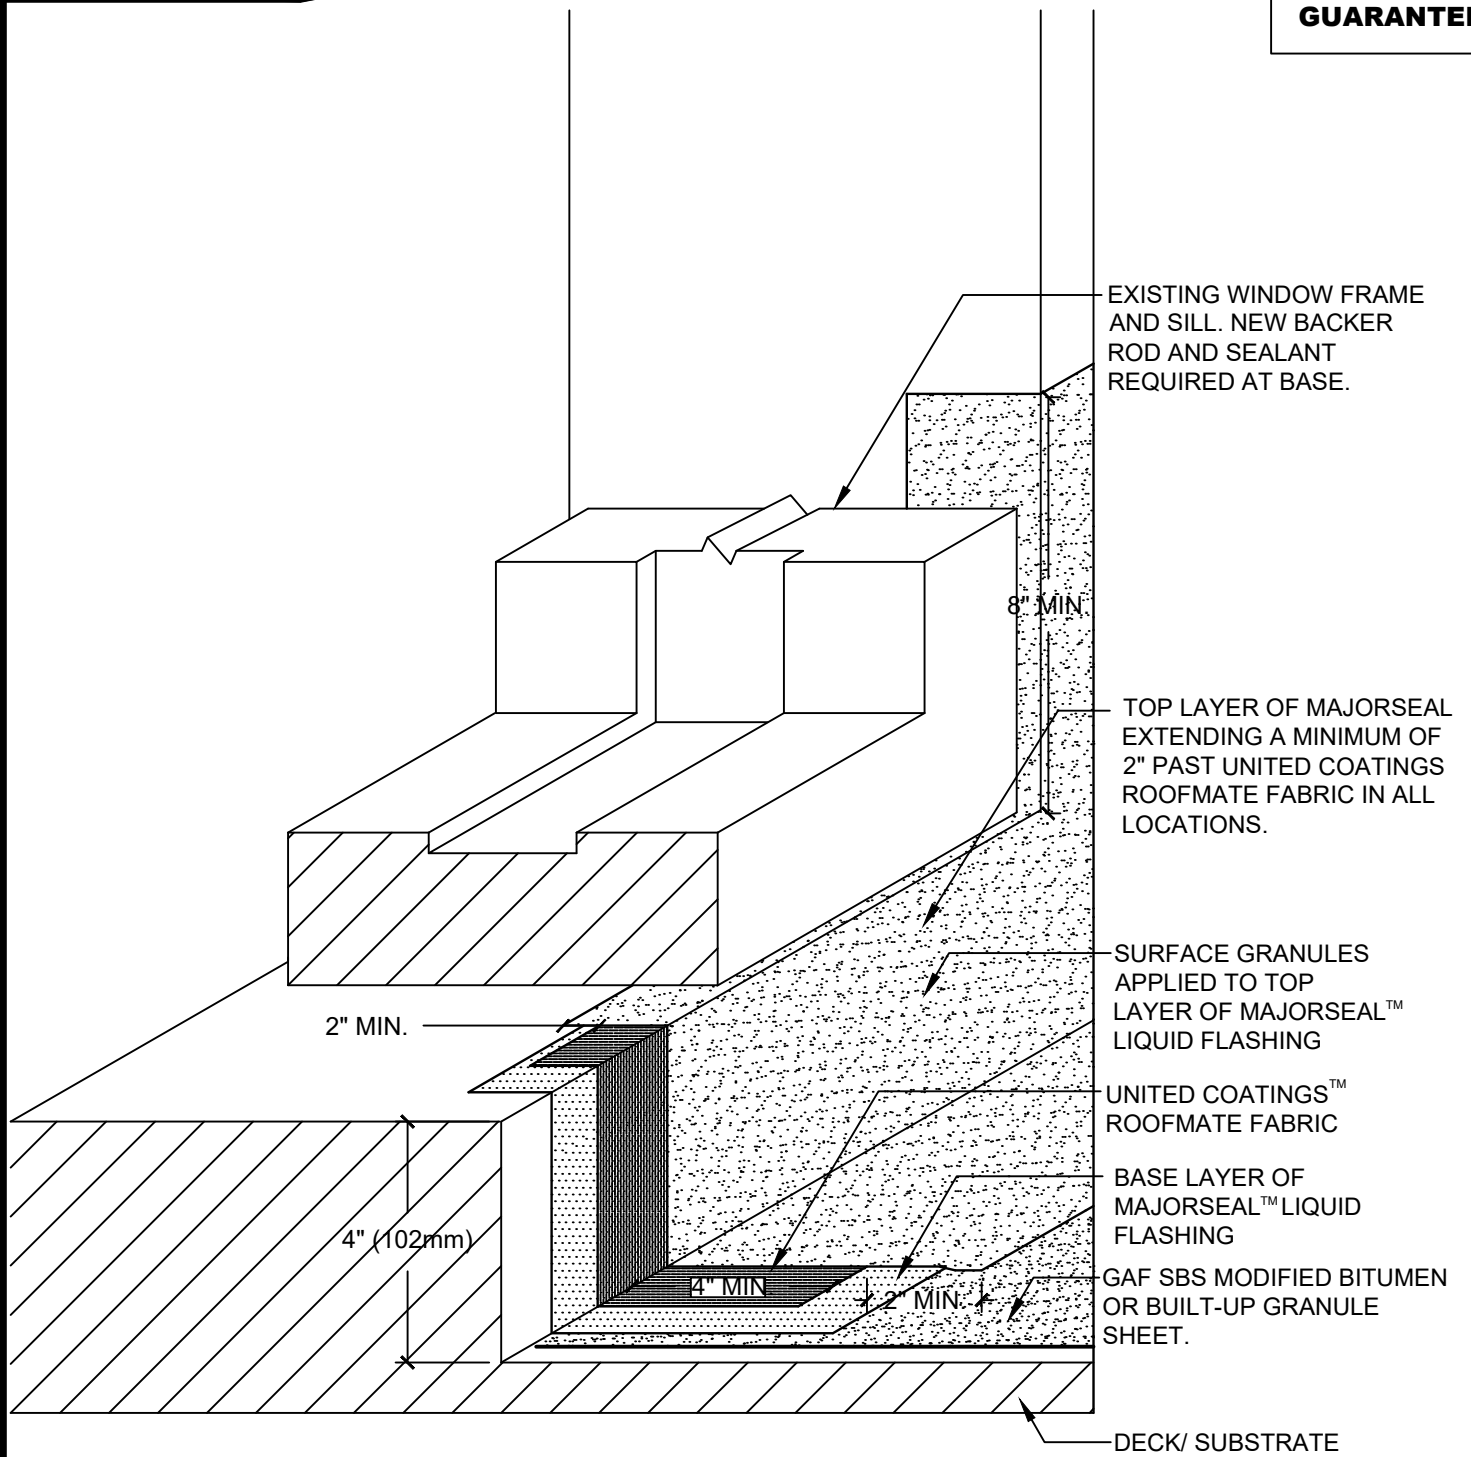

NOTE:

1. IF GAF GRANULE MEMBRANE IS LEFT EXPOSED OVERNIGHT BEFORE INSTALLING MAJORSEAL LIQUID FLASHING, A TEMPORARY NIGHT SEAL MUST BE INSTALLED. THE NIGHT SEAL MUST BE COMPLETELY REMOVED BEFORE INSTALLING THE FLASHING.



WINDOW SILL FLASHING

DRAWING #
307

ISSUE / REVISION DATE
2/20/20

SCALE
N.T.S.

LEGEND