


**20 YEAR MAX
GUARANTEE**



NOTE:

1. IF GAF GRANULE MEMBRANE IS LEFT EXPOSED OVERNIGHT BEFORE INSTALLING MAJORSEAL™ LIQUID FLASHING, A TEMPORARY NIGHT SEAL MUST BE INSTALLED. THE NIGHT SEAL MUST BE COMPLETELY REMOVED BEFORE INSTALLING THE FLASHING.

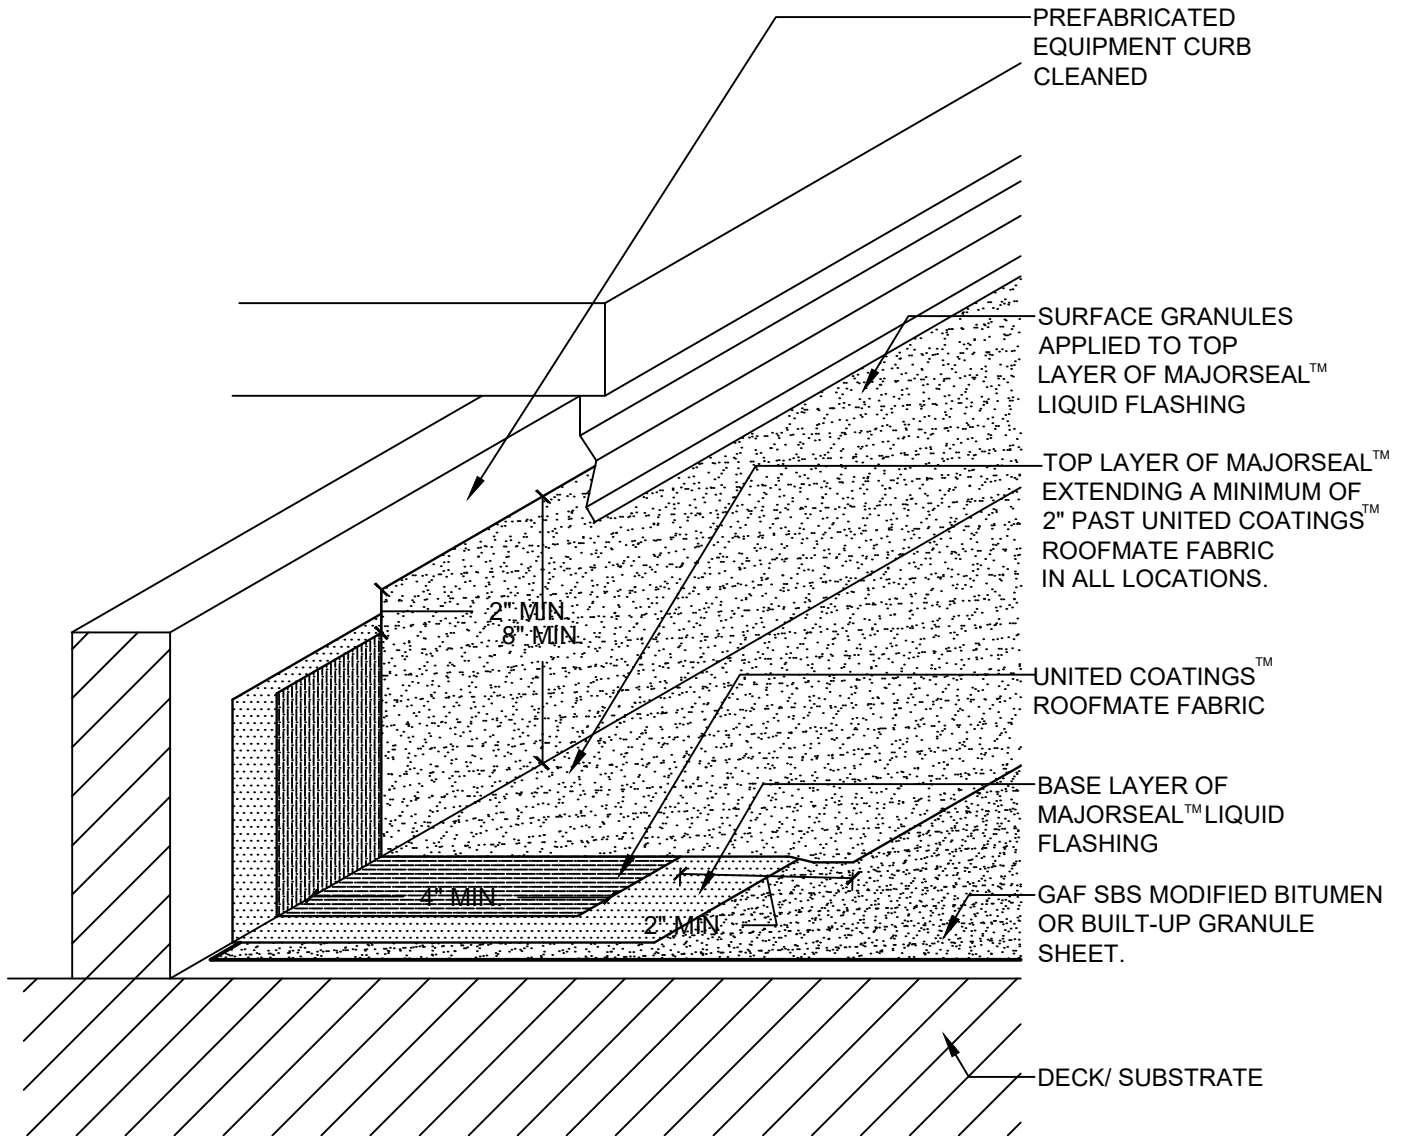

**PREFABRICATED EQUIPMENT
CURB FLASHING**

DRAWING #
310

ISSUE / REVISION DATE
2/20/20

SCALE
N.T.S.

LEGEND